


THERMOCROMEX™ OVER FRAME & SHEATHING TERMINATION AT SLOPED ROOF

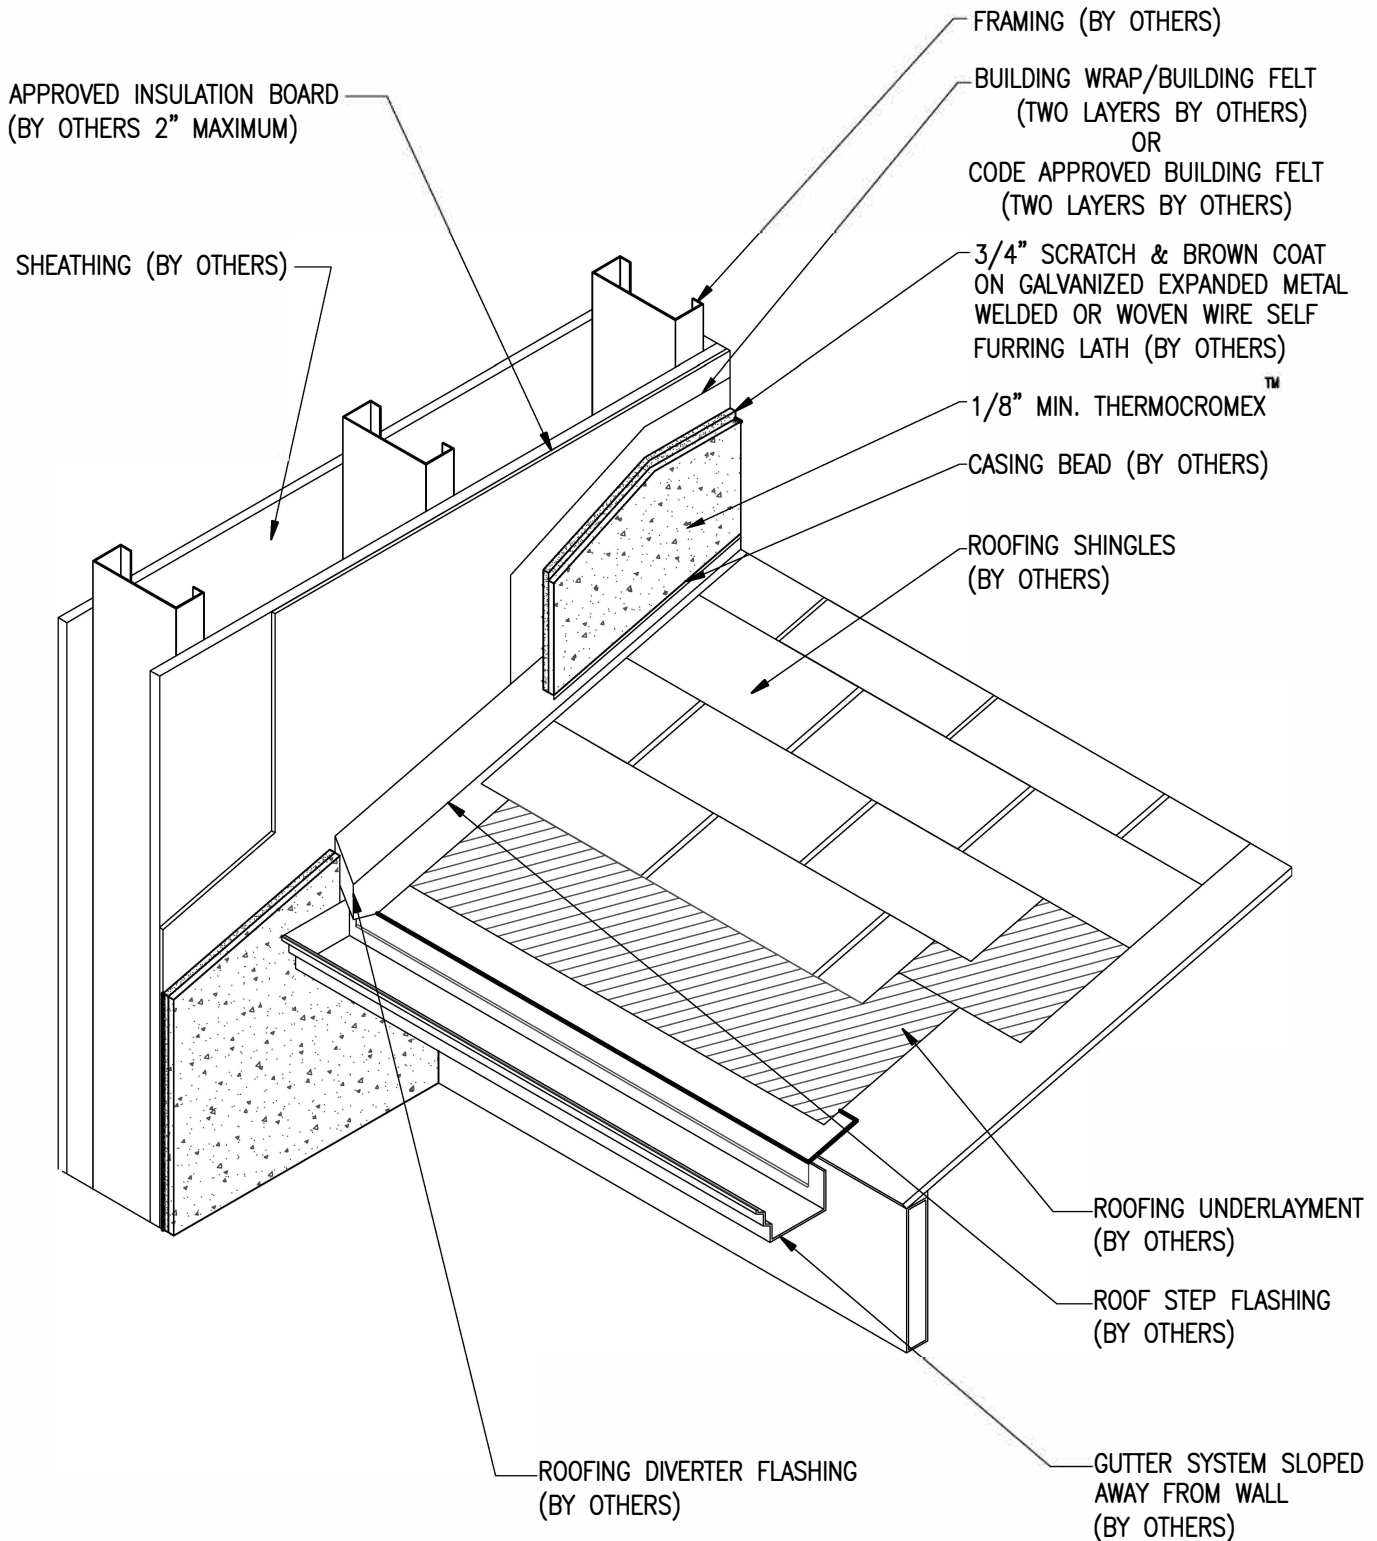

SCALE = 1" = 1'-0"