


THERMOCROMEX™ OVER FRAME & SHEATHING TERMINATION AT DECK FLASHING

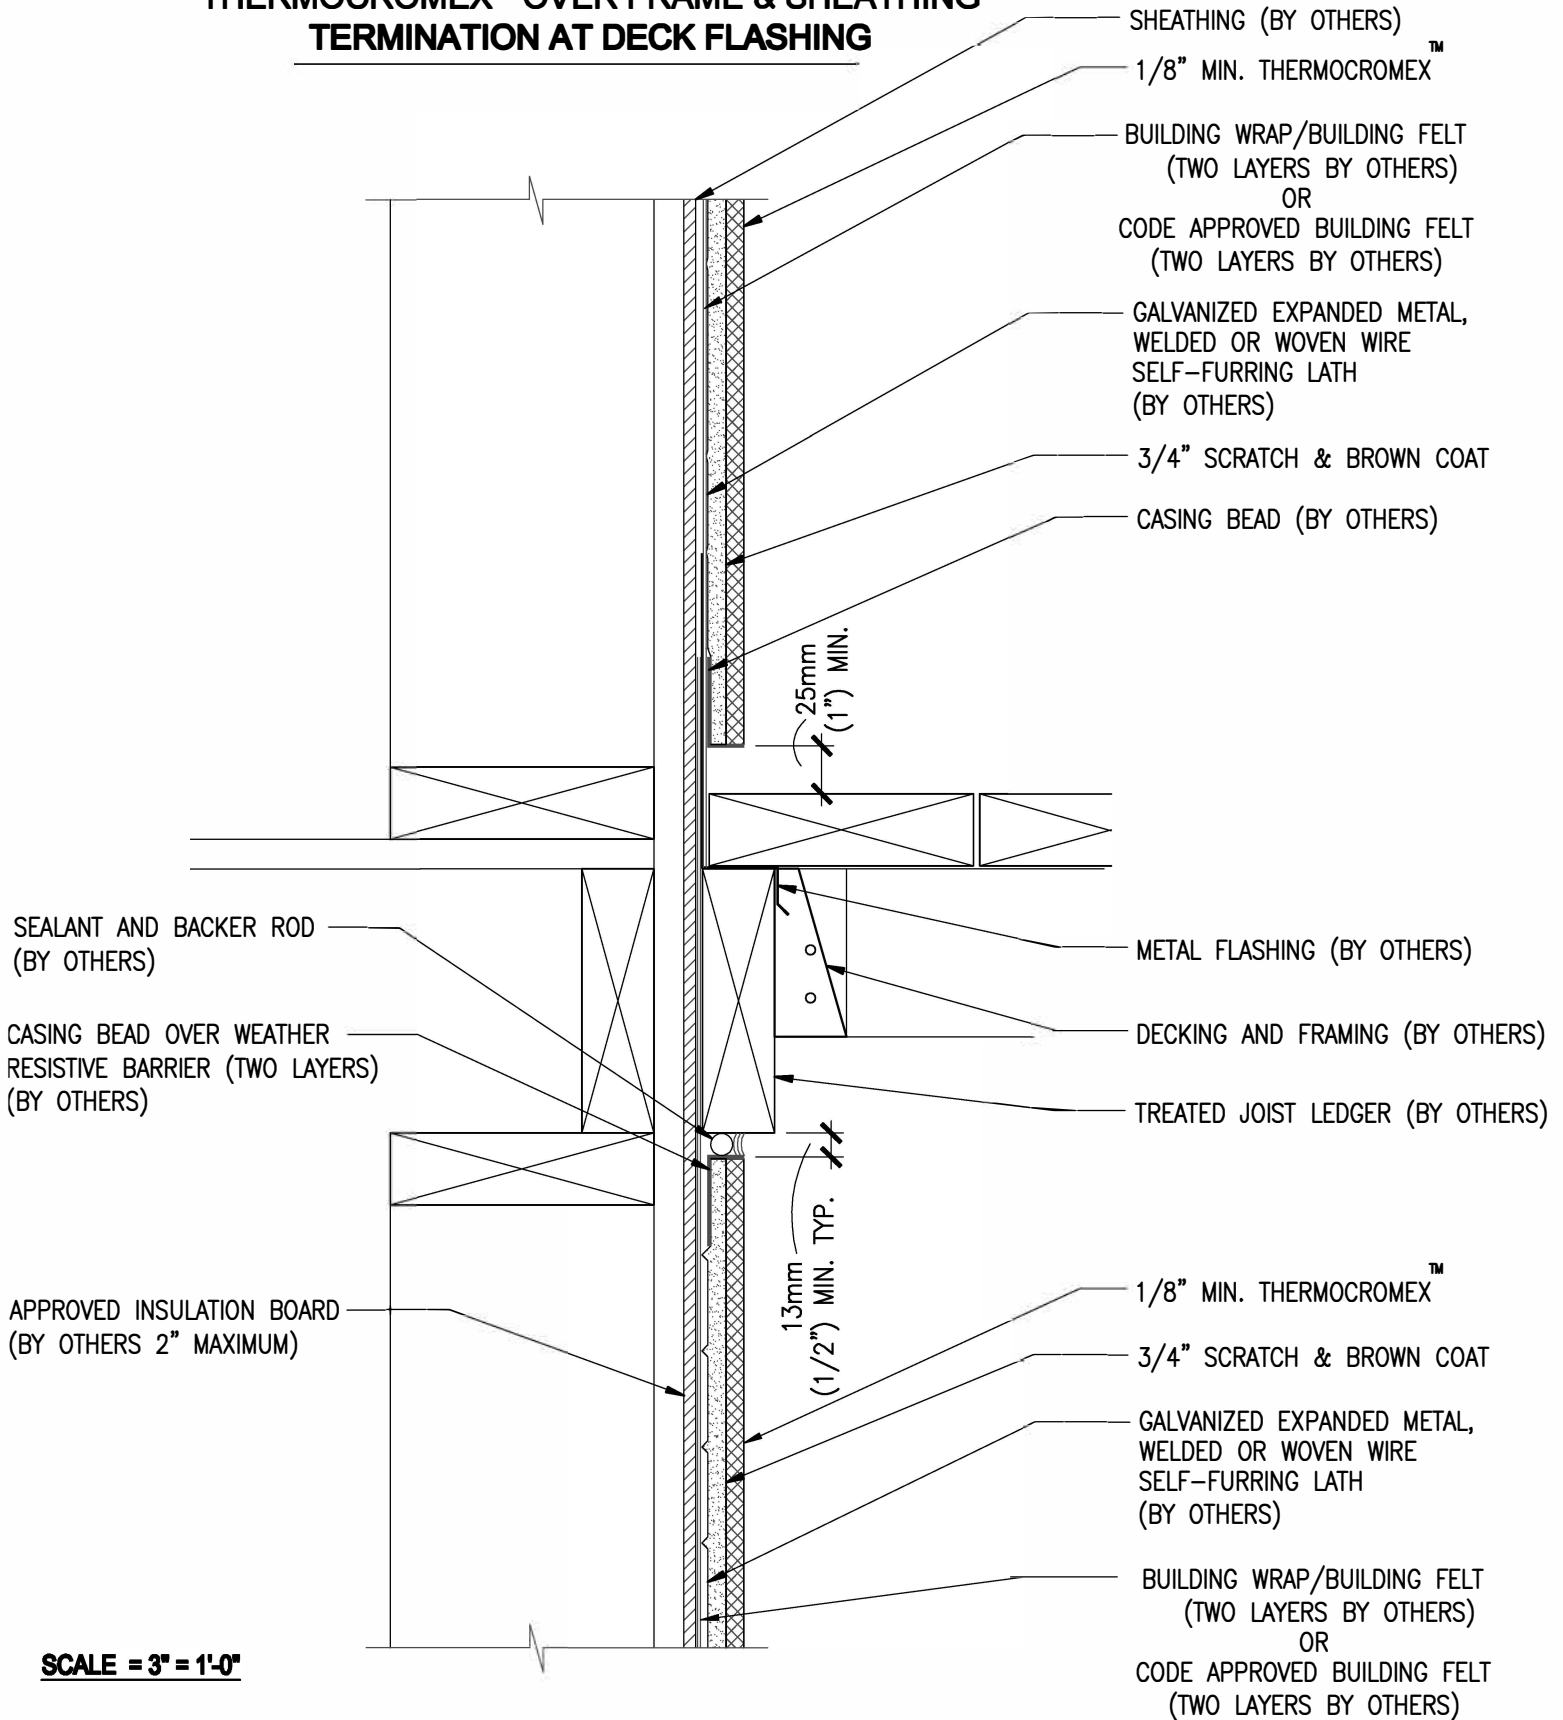

SEALANT AND BACKER ROD
(BY OTHERS)

CASING BEAD OVER WEATHER
RESISTIVE BARRIER (TWO LAYERS)
(BY OTHERS)

APPROVED INSULATION BOARD
(BY OTHERS 2" MAXIMUM)

SHEATHING (BY OTHERS)

1/8" MIN. THERMOCROMEX™

BUILDING WRAP/BUILDING FELT
(TWO LAYERS BY OTHERS)
OR
CODE APPROVED BUILDING FELT
(TWO LAYERS BY OTHERS)

GALVANIZED EXPANDED METAL,
WELDED OR WOVEN WIRE
SELF-FURRING LATH
(BY OTHERS)

3/4" SCRATCH & BROWN COAT

CASING BEAD (BY OTHERS)

25mm
(1") MIN.

METAL FLASHING (BY OTHERS)

DECKING AND FRAMING (BY OTHERS)

TREATED JOIST LEDGER (BY OTHERS)

13mm
(1/2") MIN. TYP.

1/8" MIN. THERMOCROMEX™

3/4" SCRATCH & BROWN COAT

GALVANIZED EXPANDED METAL,
WELDED OR WOVEN WIRE
SELF-FURRING LATH
(BY OTHERS)

BUILDING WRAP/BUILDING FELT
(TWO LAYERS BY OTHERS)
OR

CODE APPROVED BUILDING FELT
(TWO LAYERS BY OTHERS)