


THERMOCROMEX™ OVER FRAME & SHEATHING TERMINATION AT ROOF

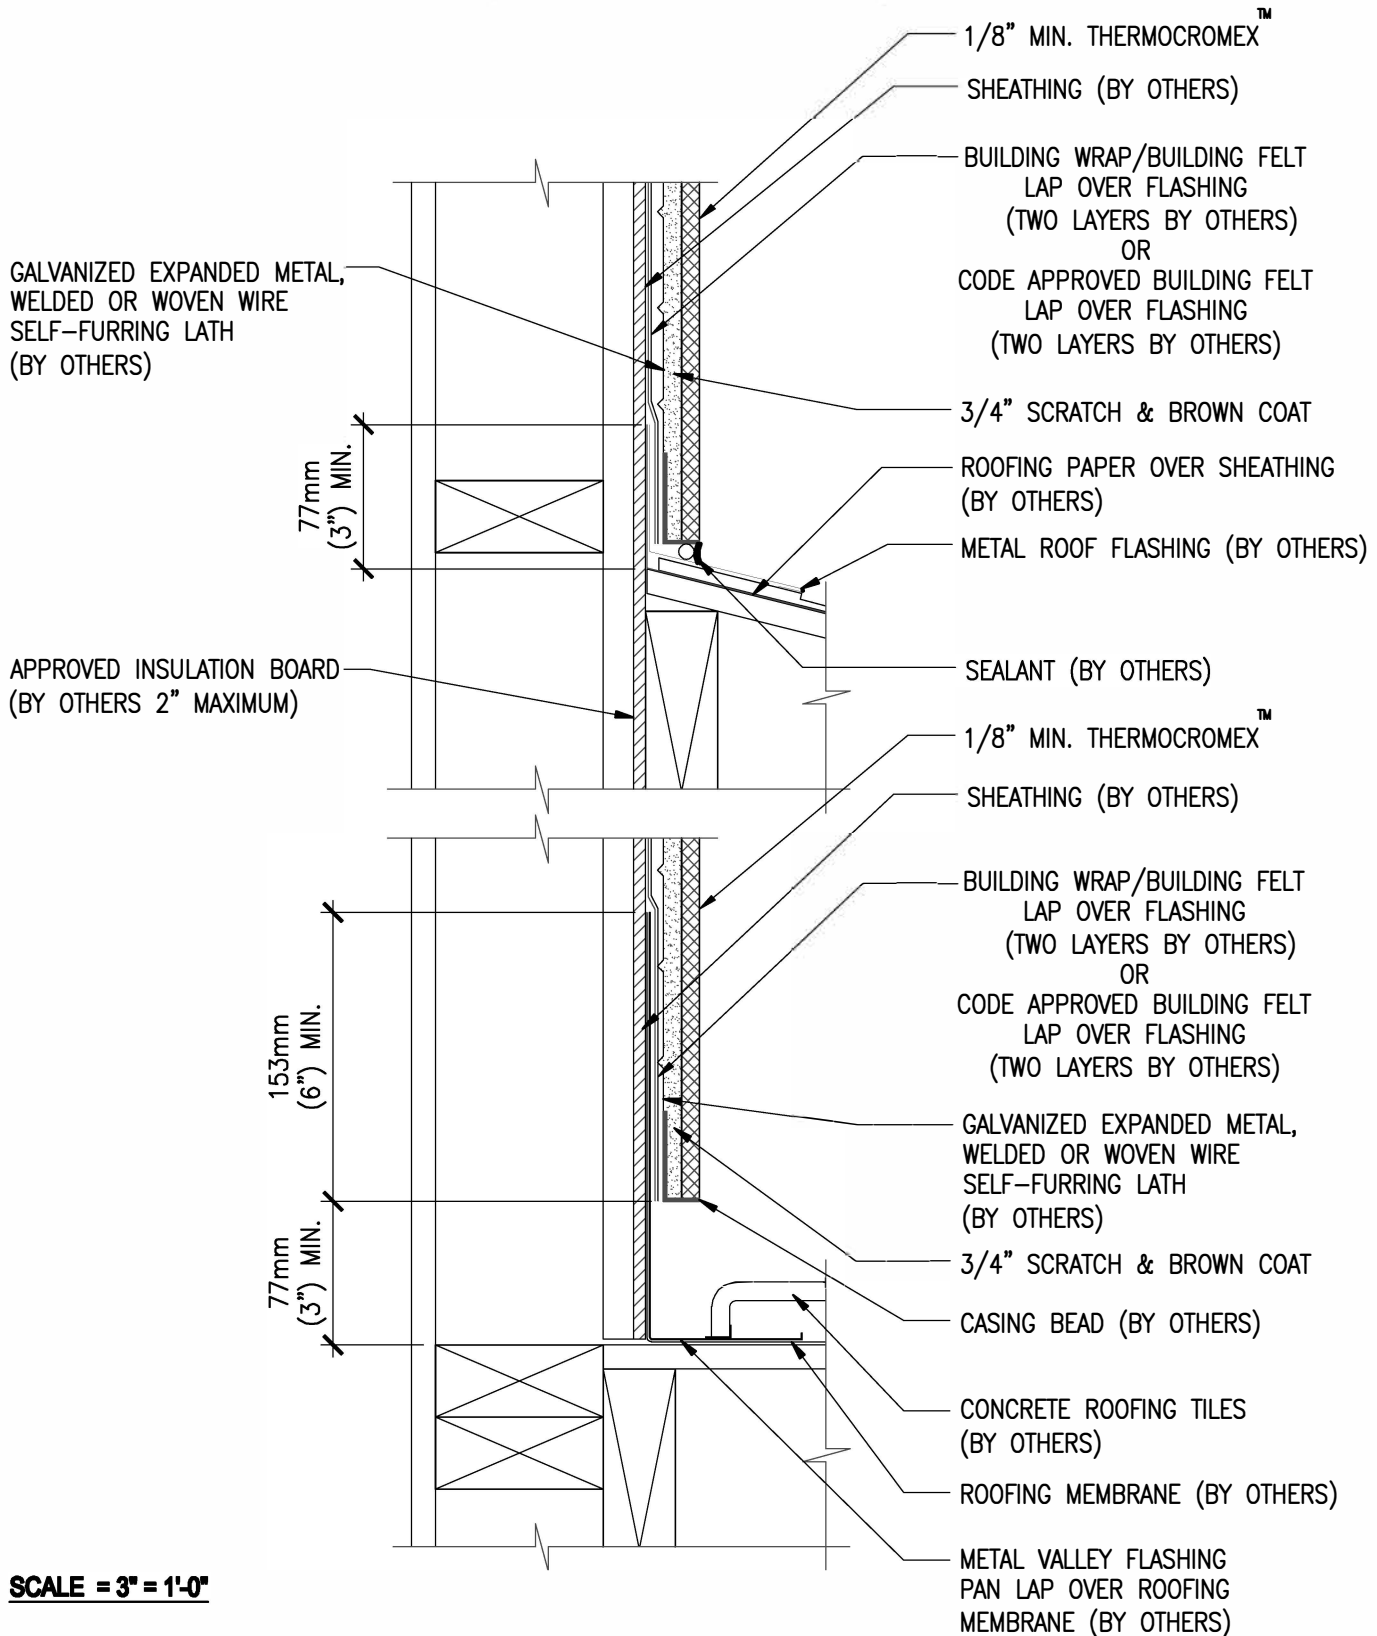

SCALE = 3" = 1'-0"