


**THERMOCROMEXTM SHEATHED FRAMING SUBSTRATE
WITH INSULATION BOARD AND Z FURRING MEMBERS**

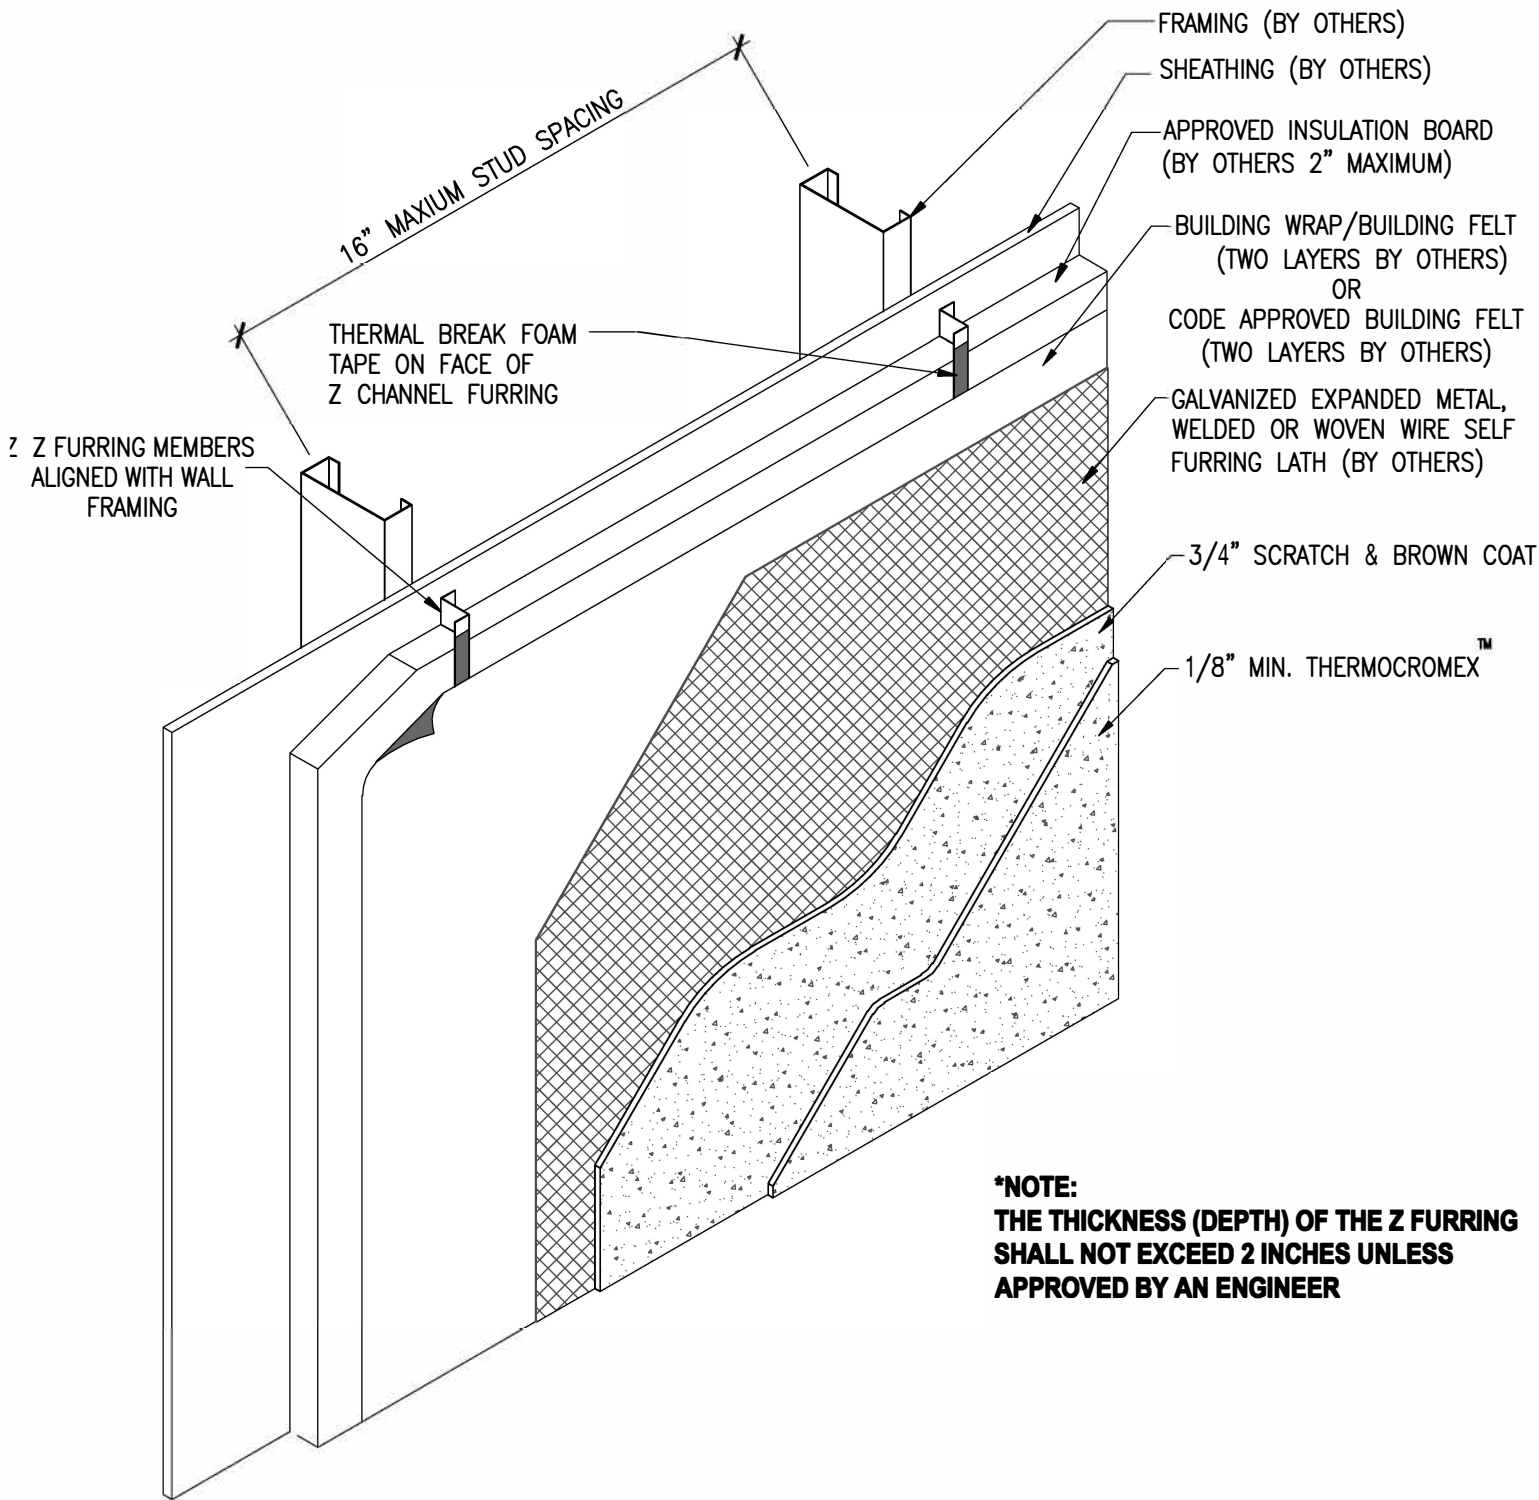

***NOTE:
THE THICKNESS (DEPTH) OF THE Z FURRING
SHALL NOT EXCEED 2 INCHES UNLESS
APPROVED BY AN ENGINEER**

SCALE = 1" = 1'-0"