


**THERMOCROMEXTM OVER
AAC LIGHT WEIGHT CONCRETE
AT EXTERIOR WALL REINF. LOC. (BLOCK)**

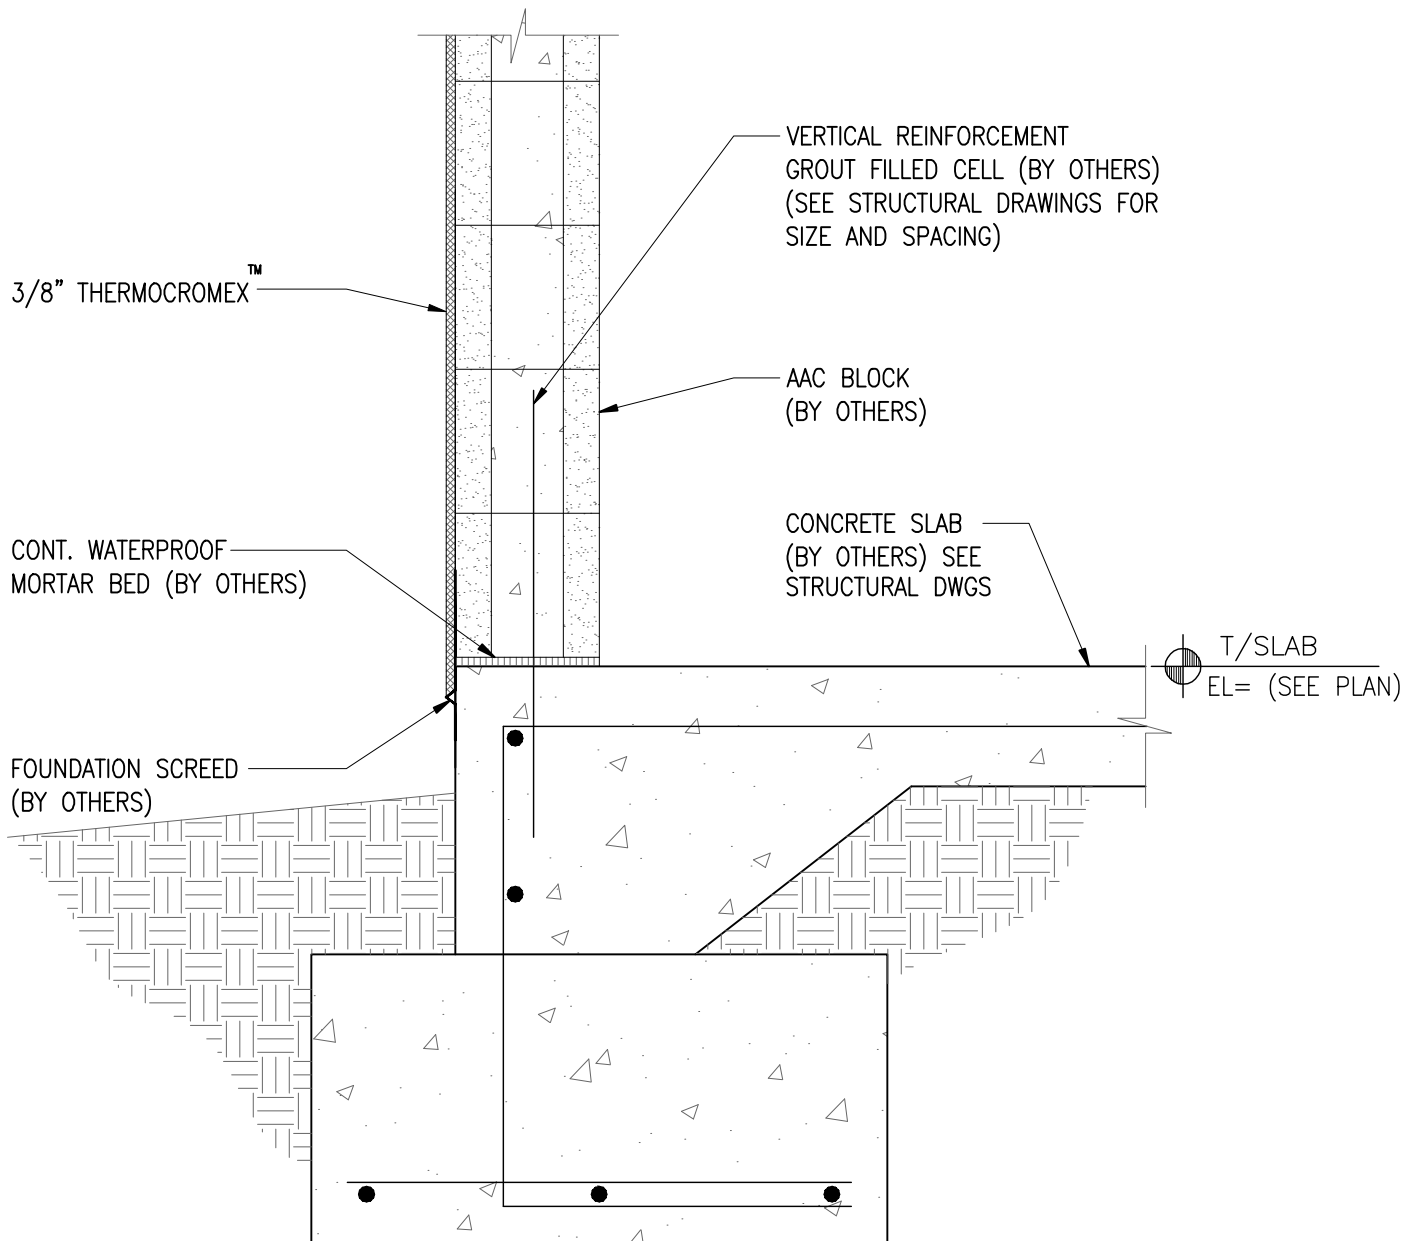

SCALE = 1 1/2" = 1'-0"