


**THERMOCROMEX<sup>TM</sup> OVER  
AAC LIGHT WEIGHT CONCRETE  
AT EXTERIOR WALL REINF. LOC. (PANEL)**

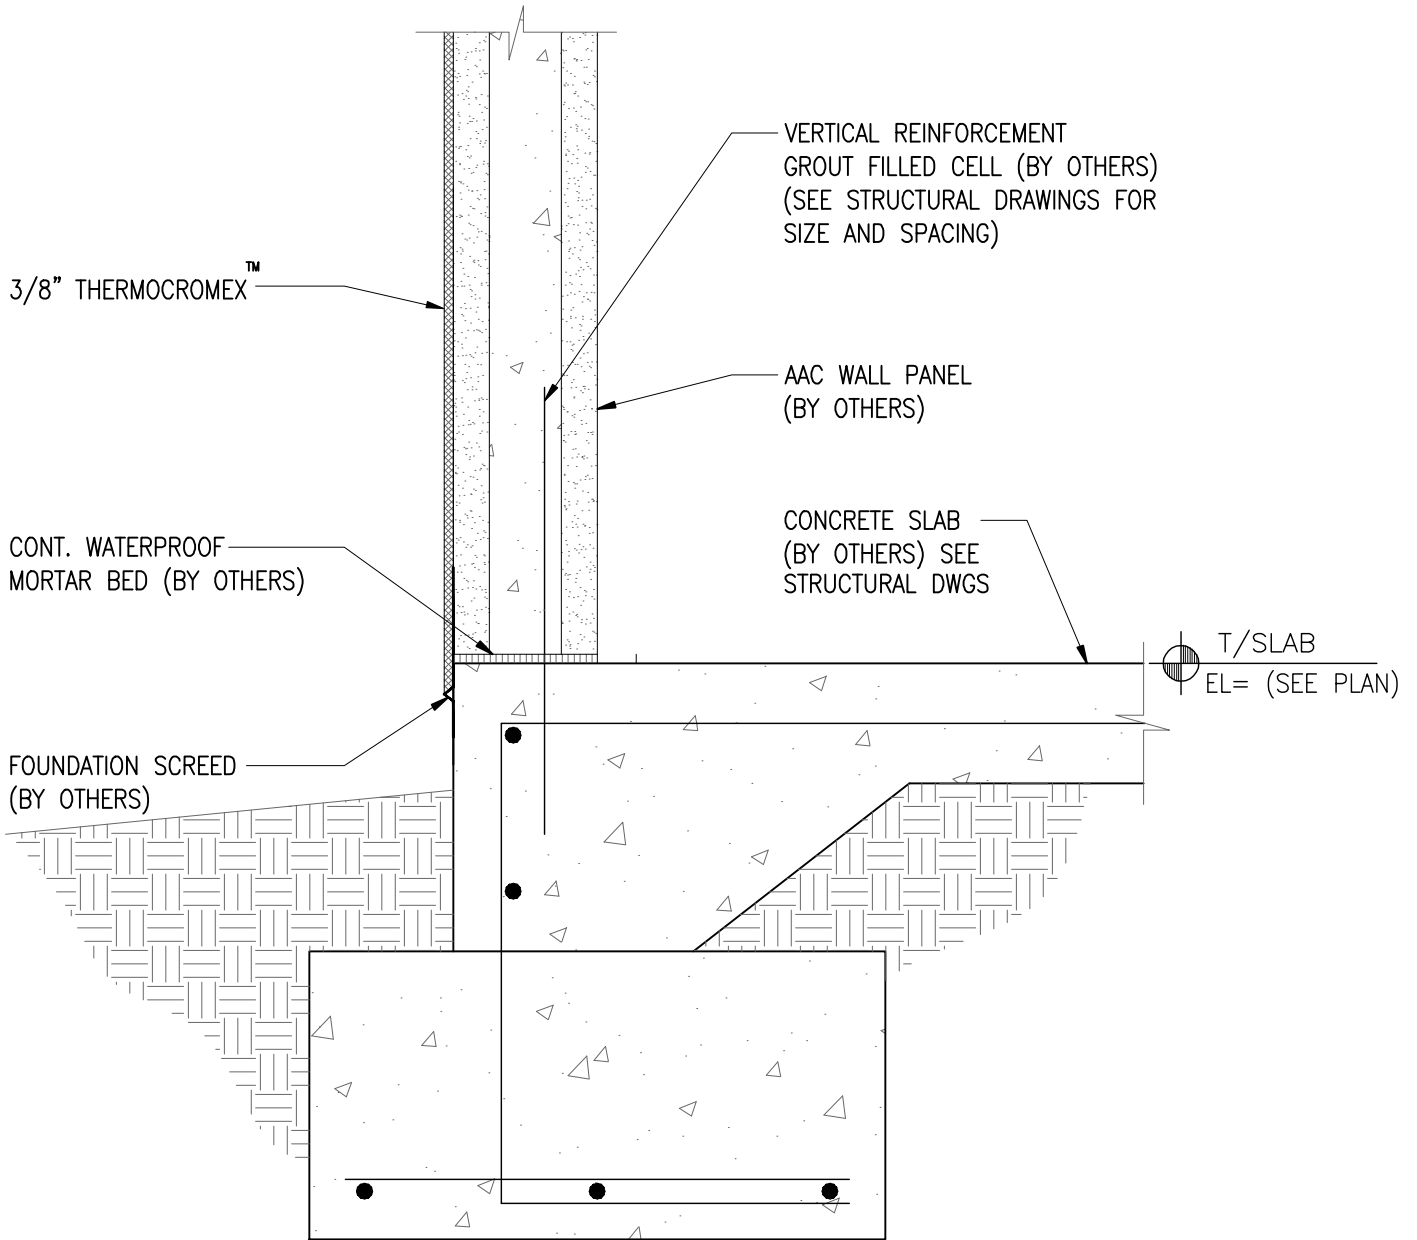

**SCALE = 1 1/2" = 1'-0"**