


THERMOCROMEX SHEATHED FRAMING SUBSTRATE

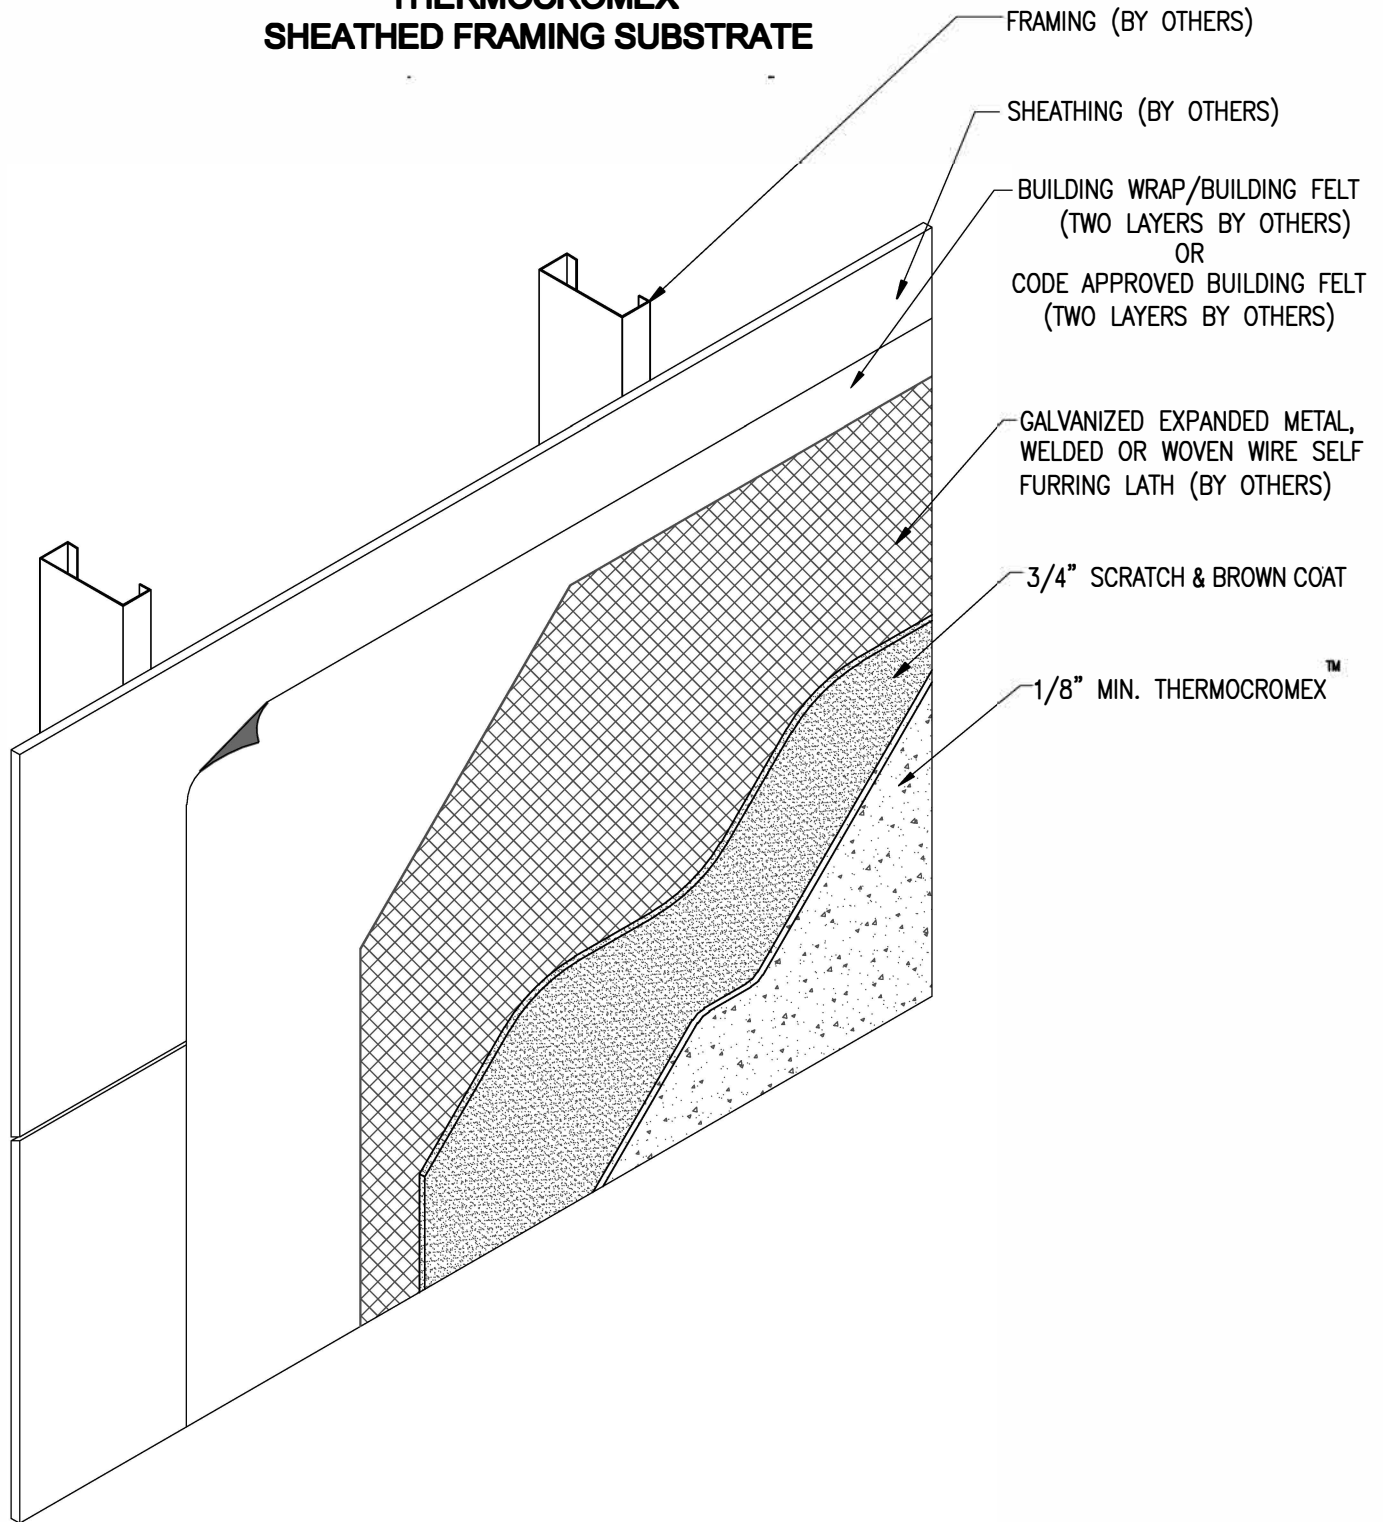

SCALE = 1" = 1'-0"