


THERMOCROMEX™ OVER FRAME & SHEATHING TERMINATION AT STOREFRONT WINDOW-HEAD+SILL

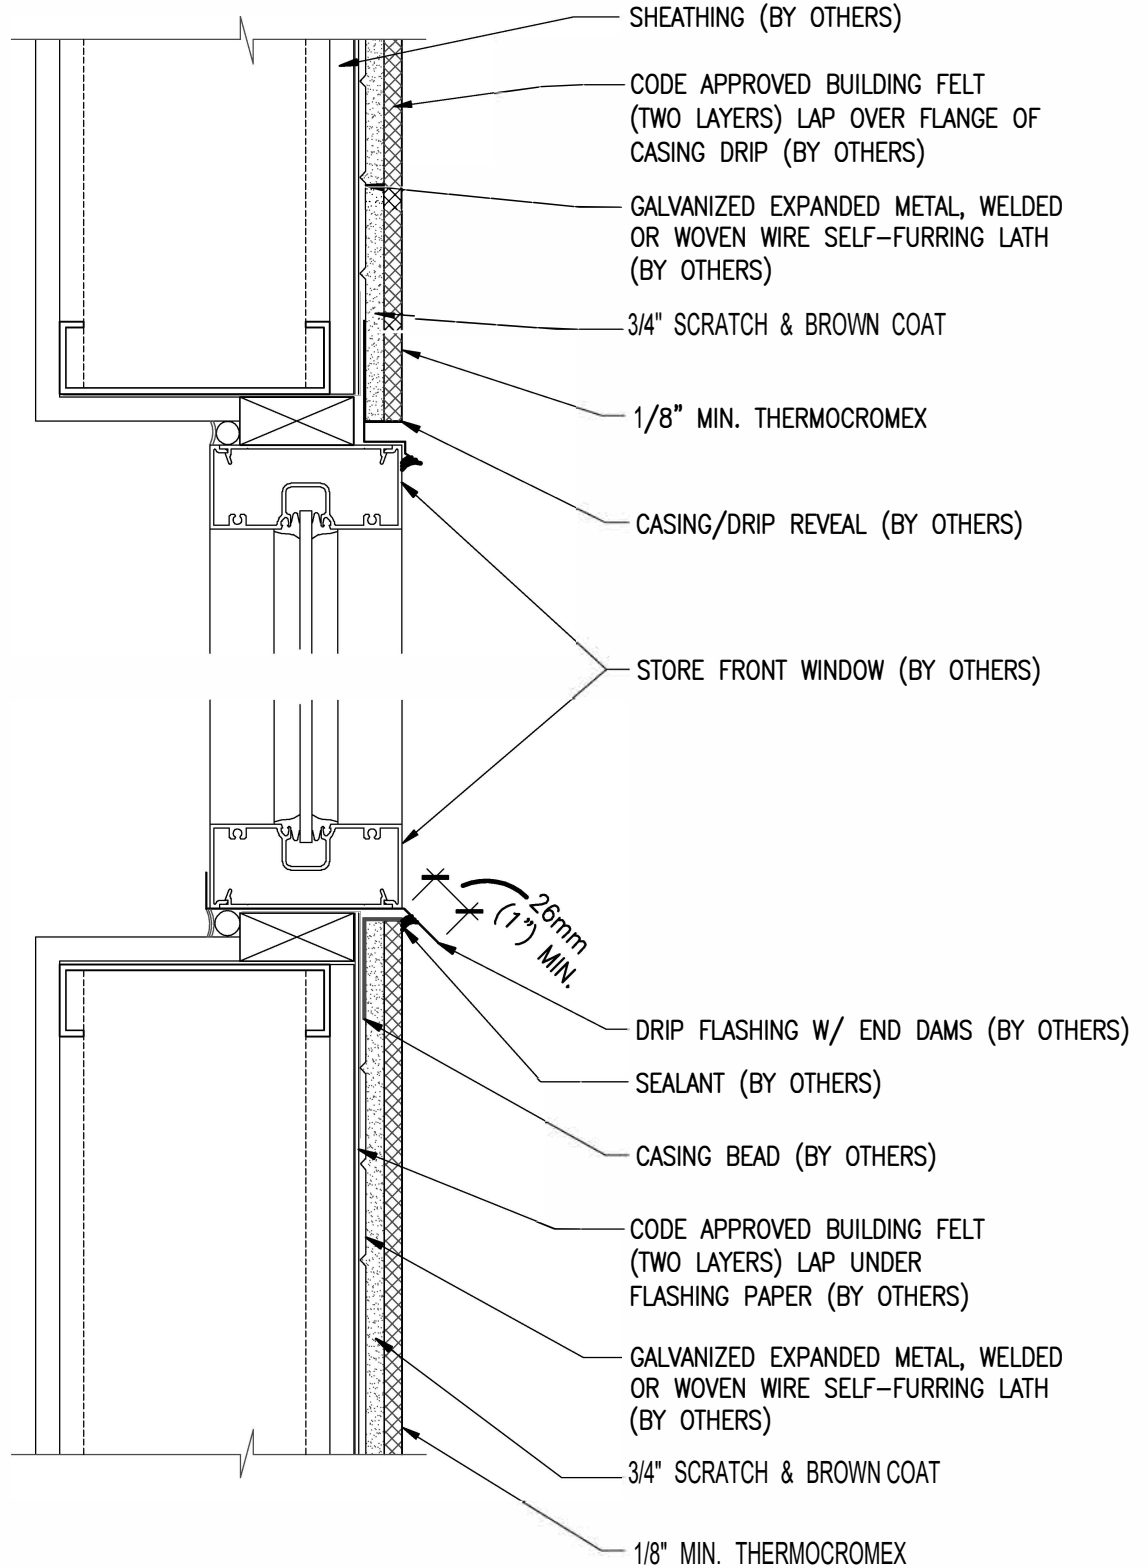

SCALE = 3" = 1'-0"