


# THERMOCROMEX™ OVER FRAME & SHEATHING TERMINATION AT FLASHING NAIL IN WINDOW

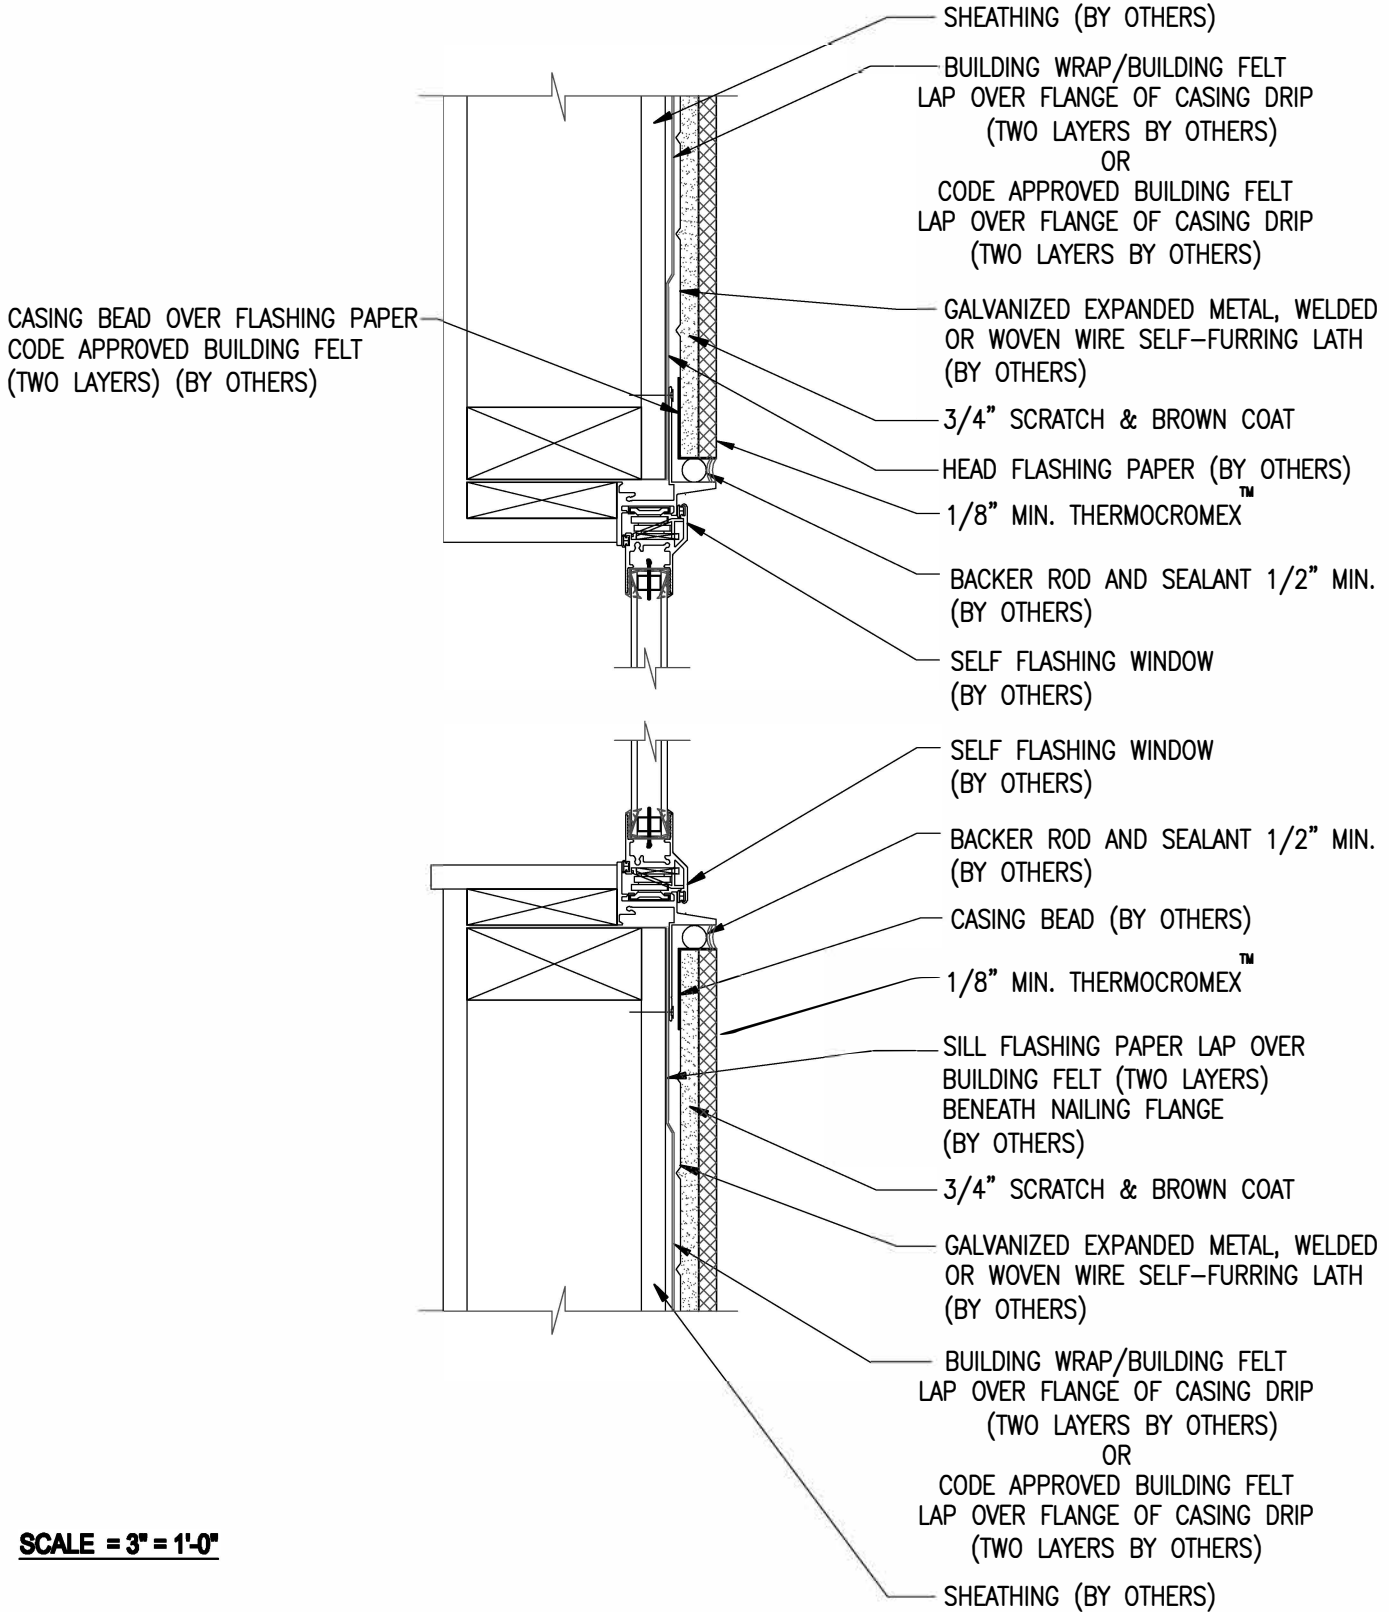

**SCALE = 3" = 1'-0"**