


THERMOCROMEX OVER FRAME & SHEATHING AT STORE FRONT WINDOW SET BACK

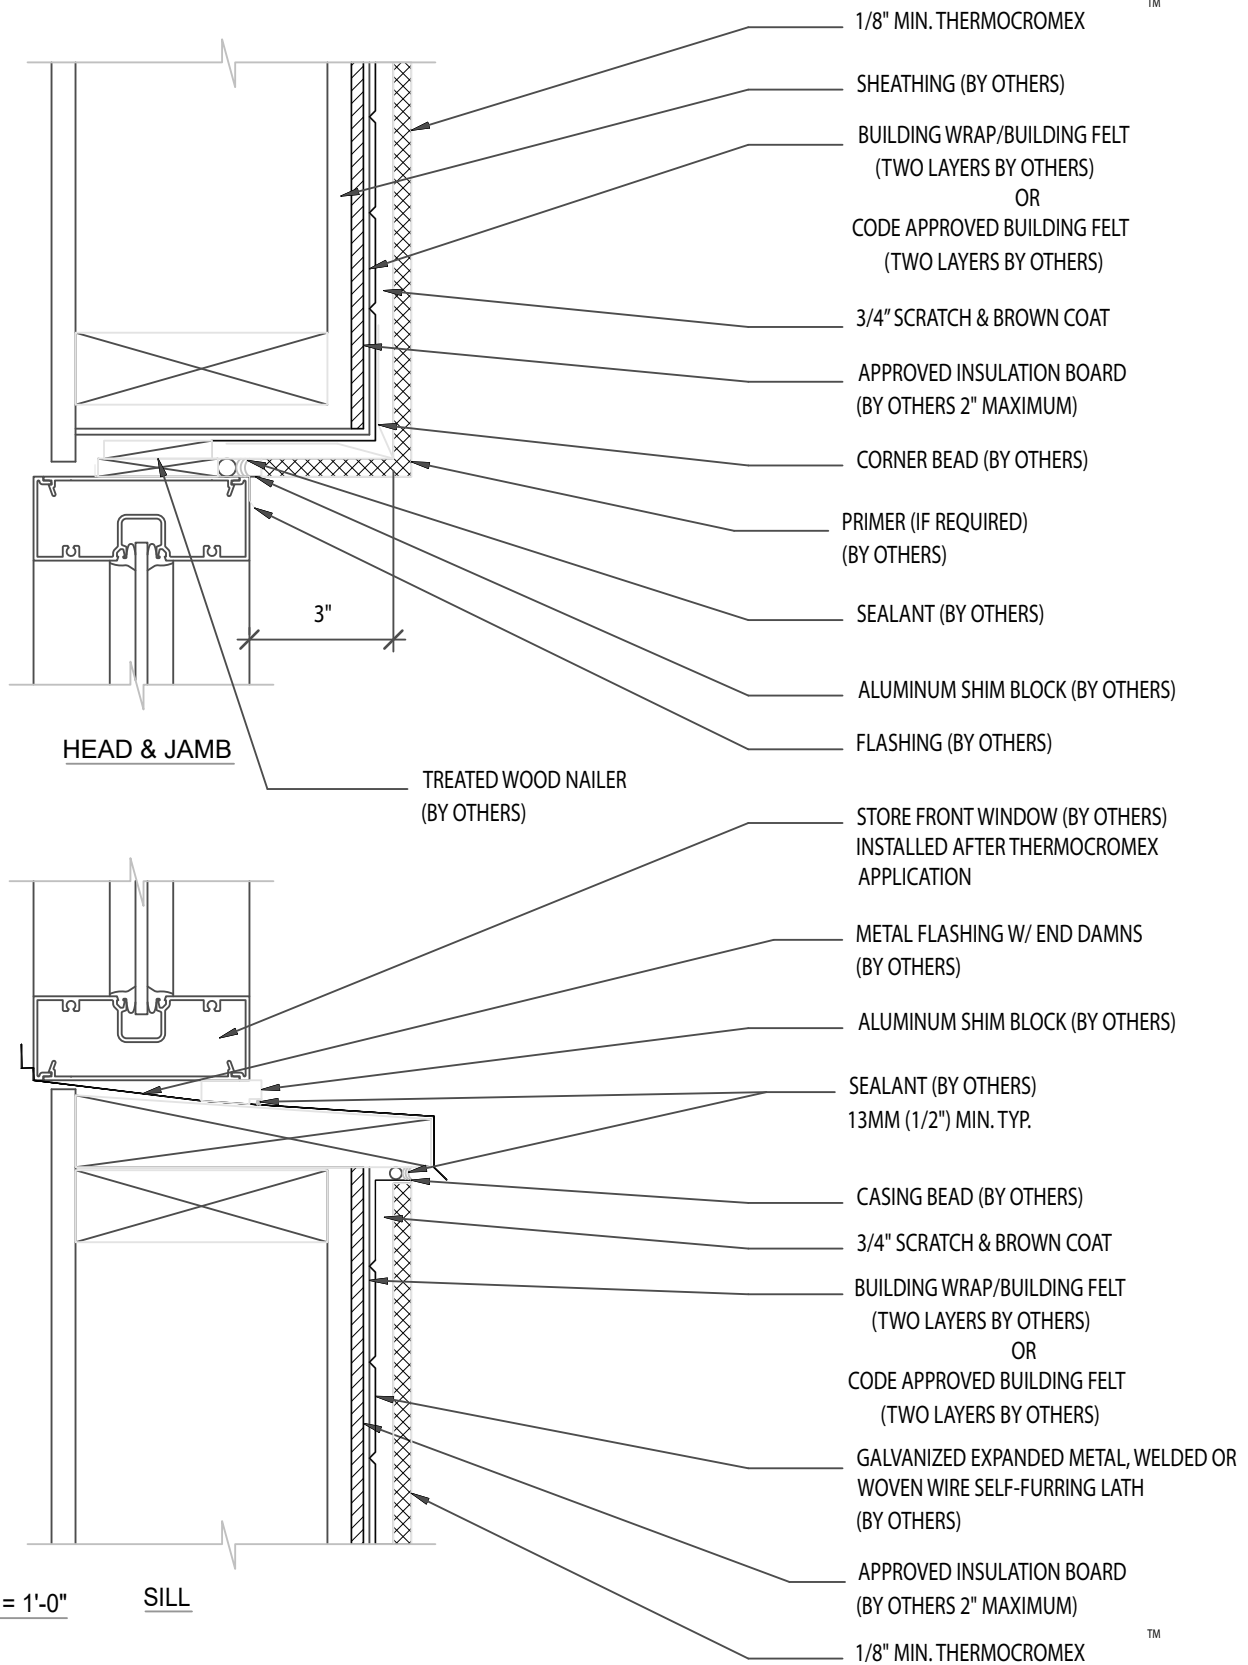

SCALE = 3" = 1'-0"

SILL