


THERMOCROMEX™ OVER FRAME & SHEATHING TERMINATION AT ROOF / WALL

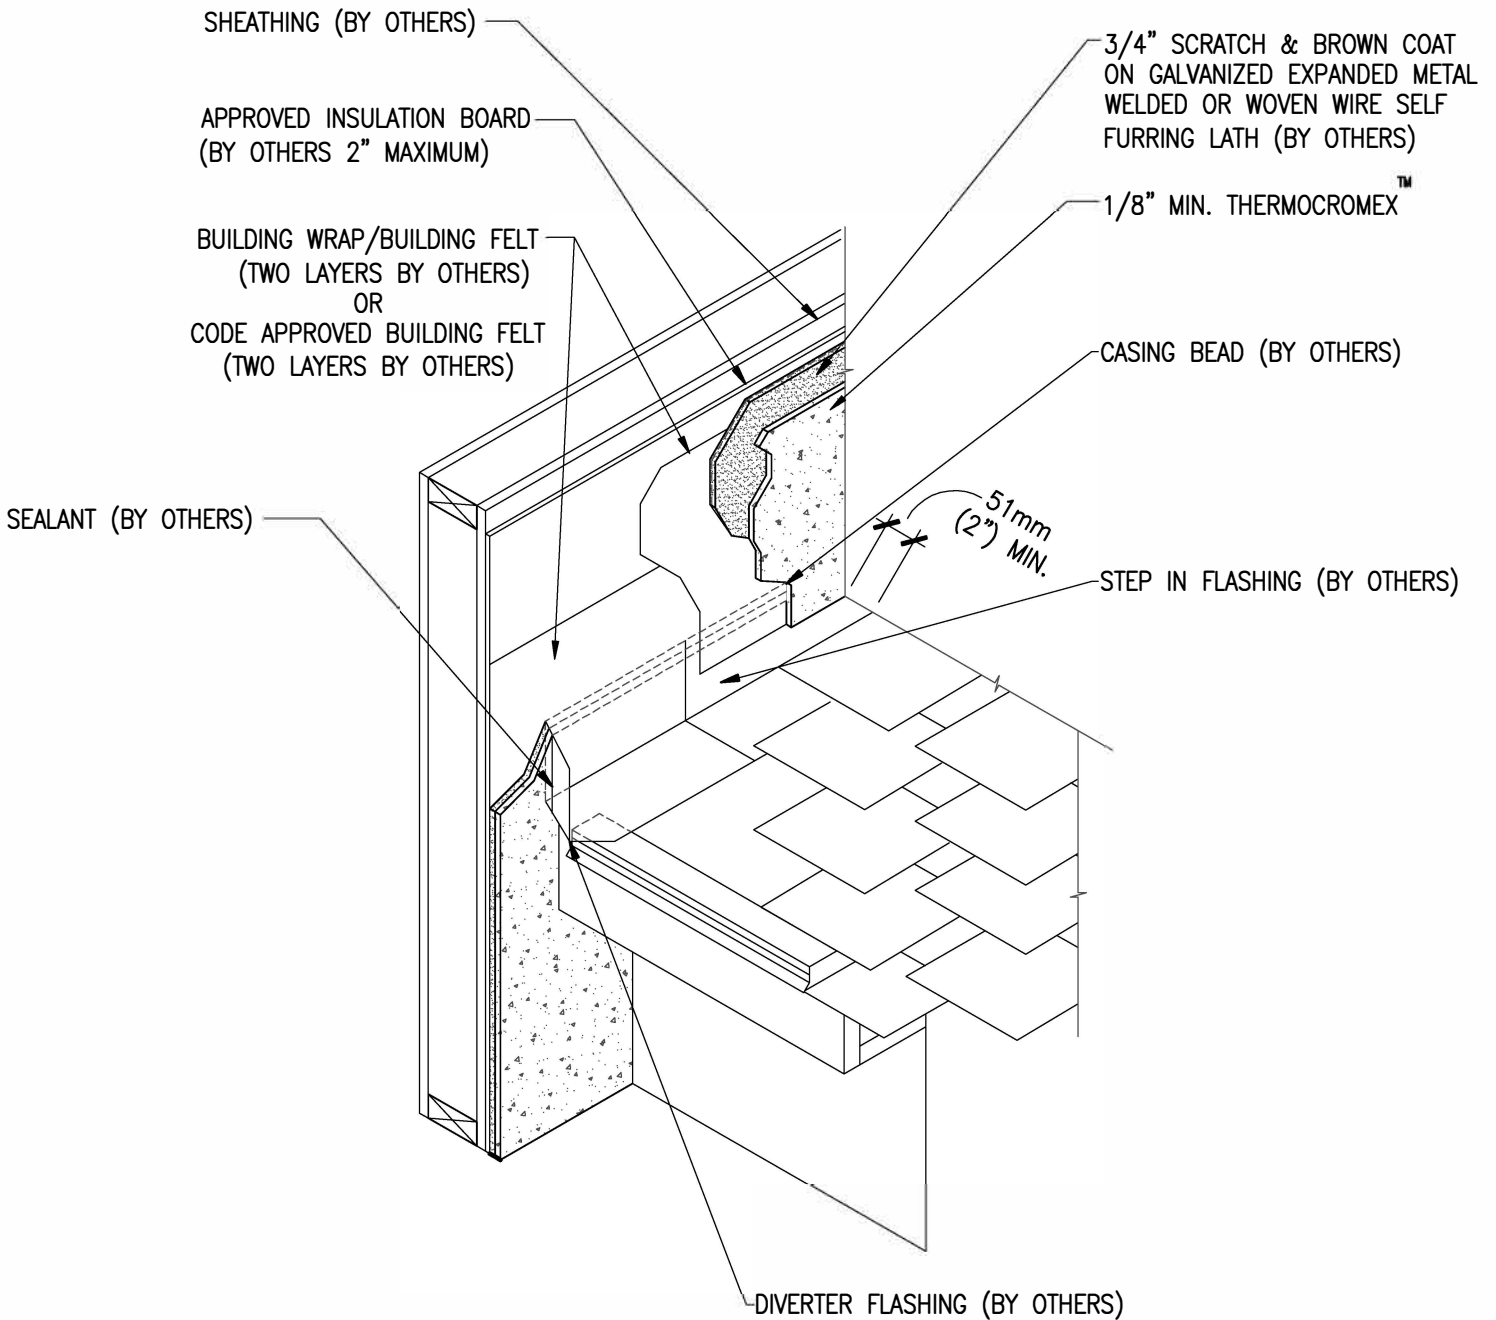

SCALE = 1" = 1'-0"