


# THERMOCROMEX™ OVER FRAME & SHEATHING TERMINATION AT ROOF / WALL

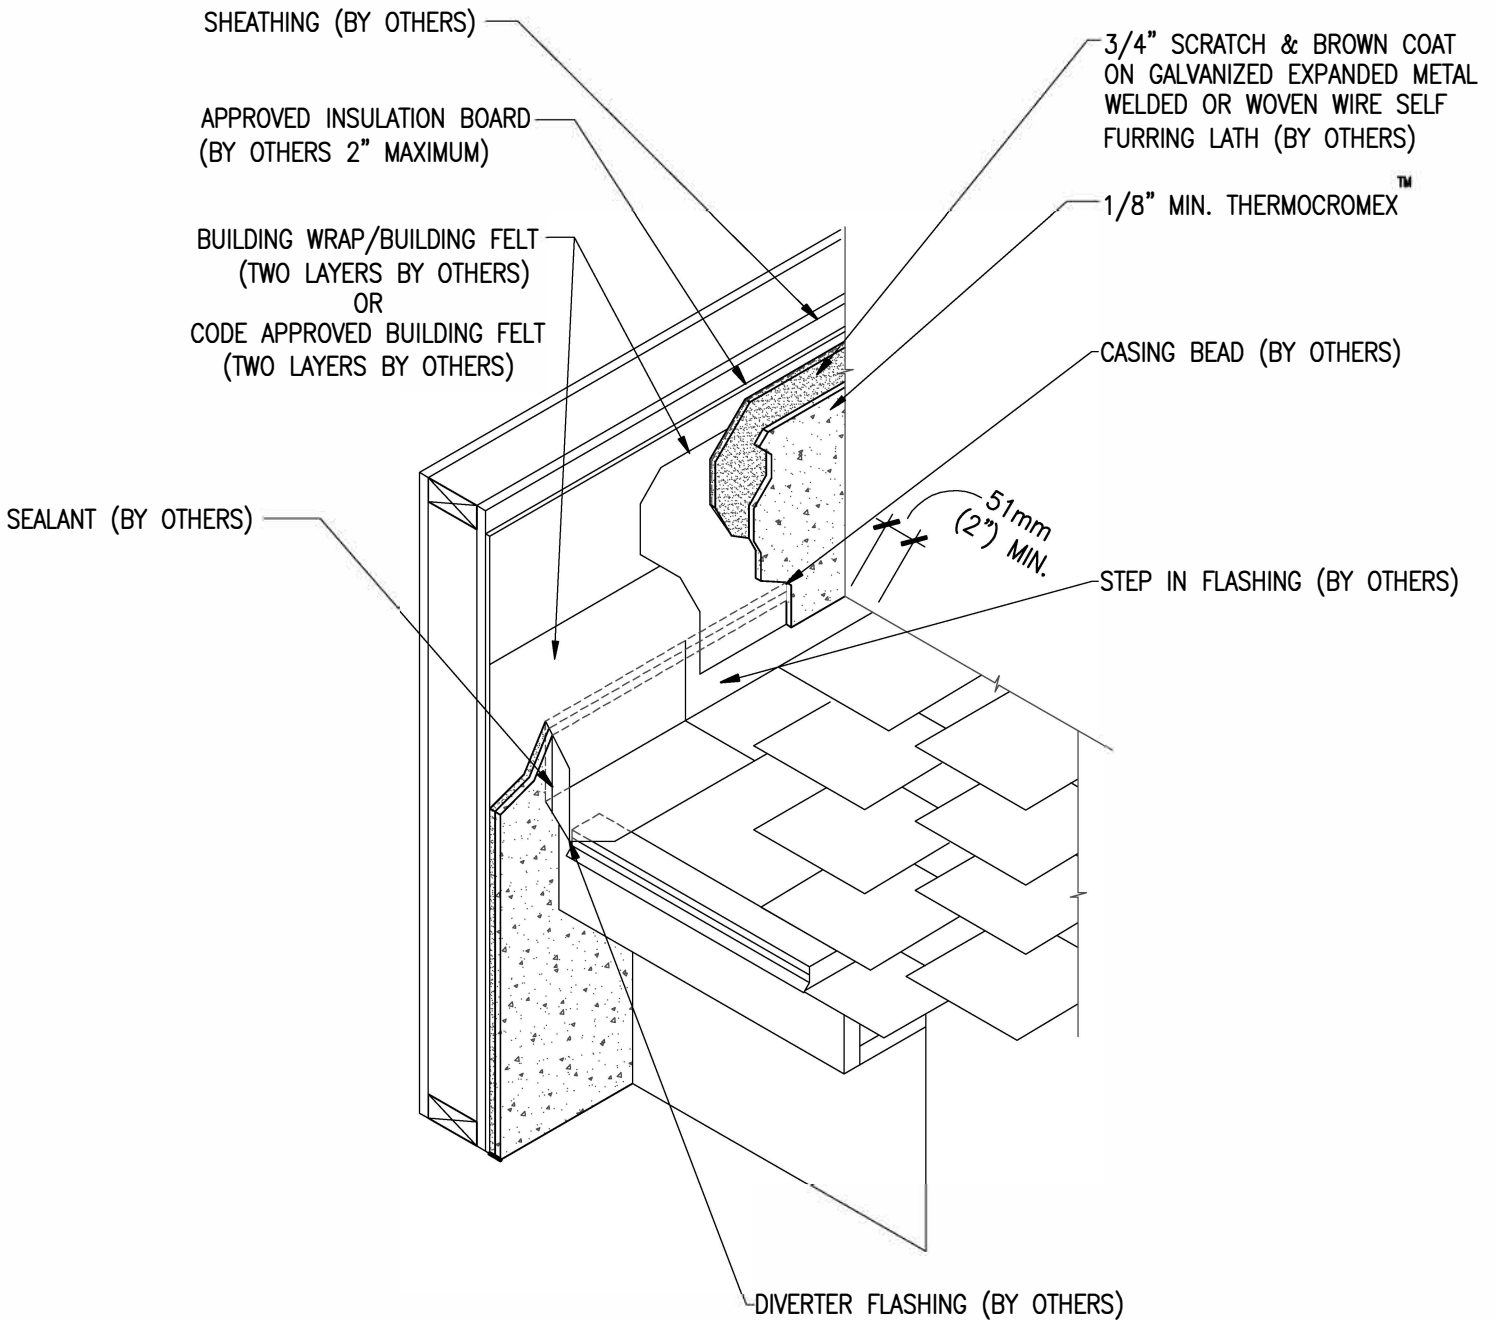

**SCALE = 1" = 1'-0"**