


THERMOCROMEX™ OVER FRAME & SHEATHING SOFFIT WITH CONTINUOUS VENT

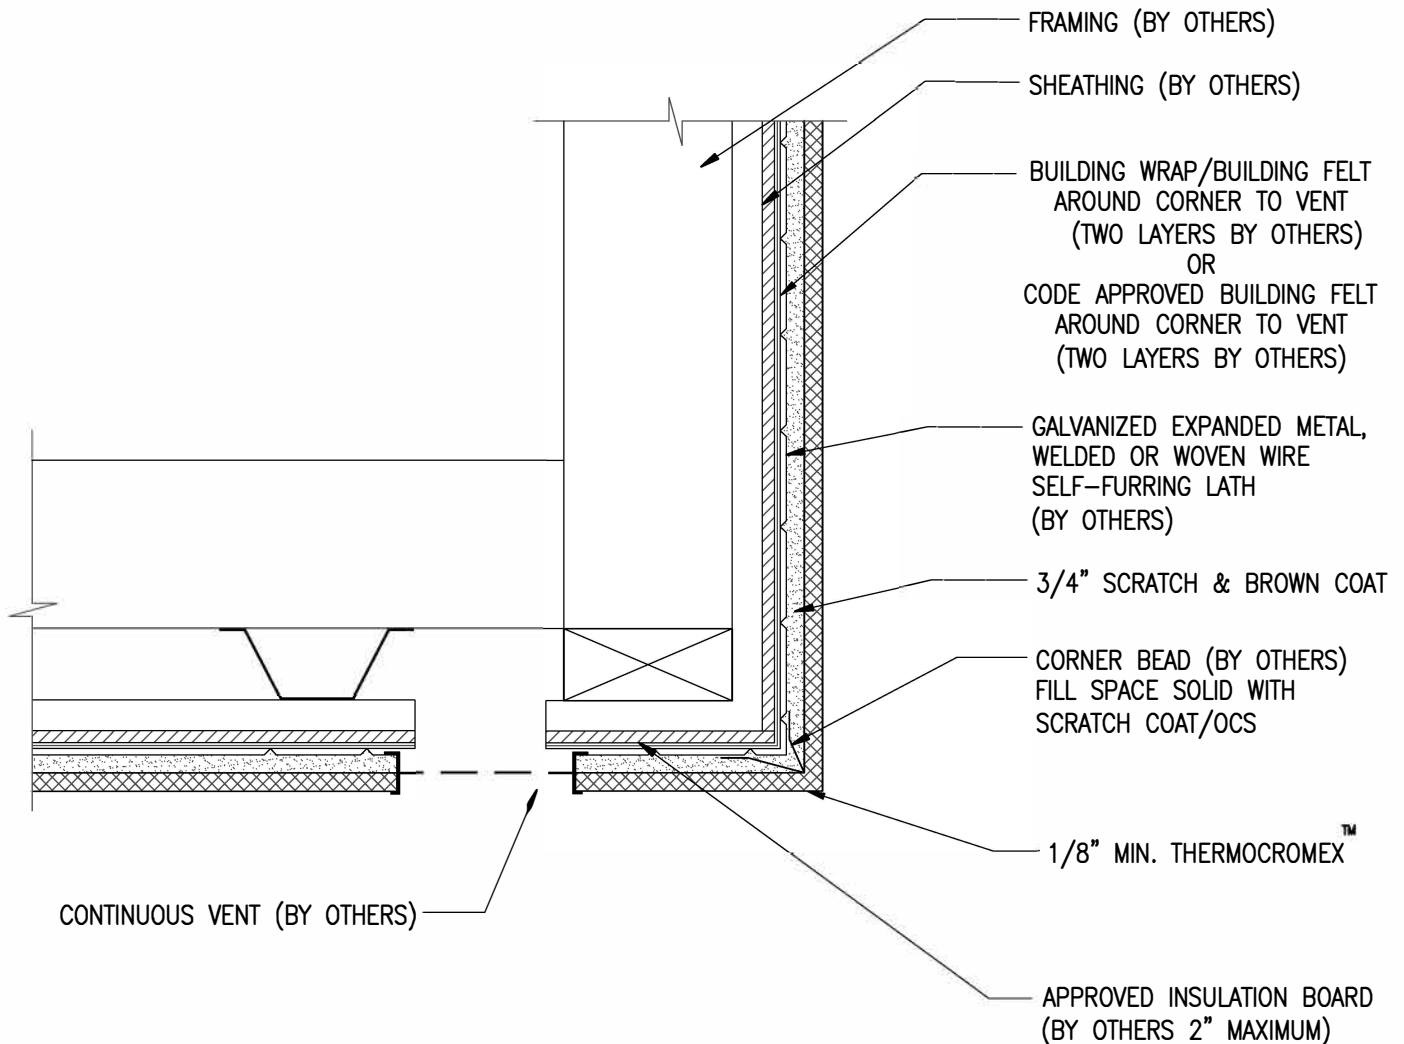

SCALE = 3" = 1'-0"