


THERMOCROMEX OVER FRAME & SHEATHING SLOPED SILL

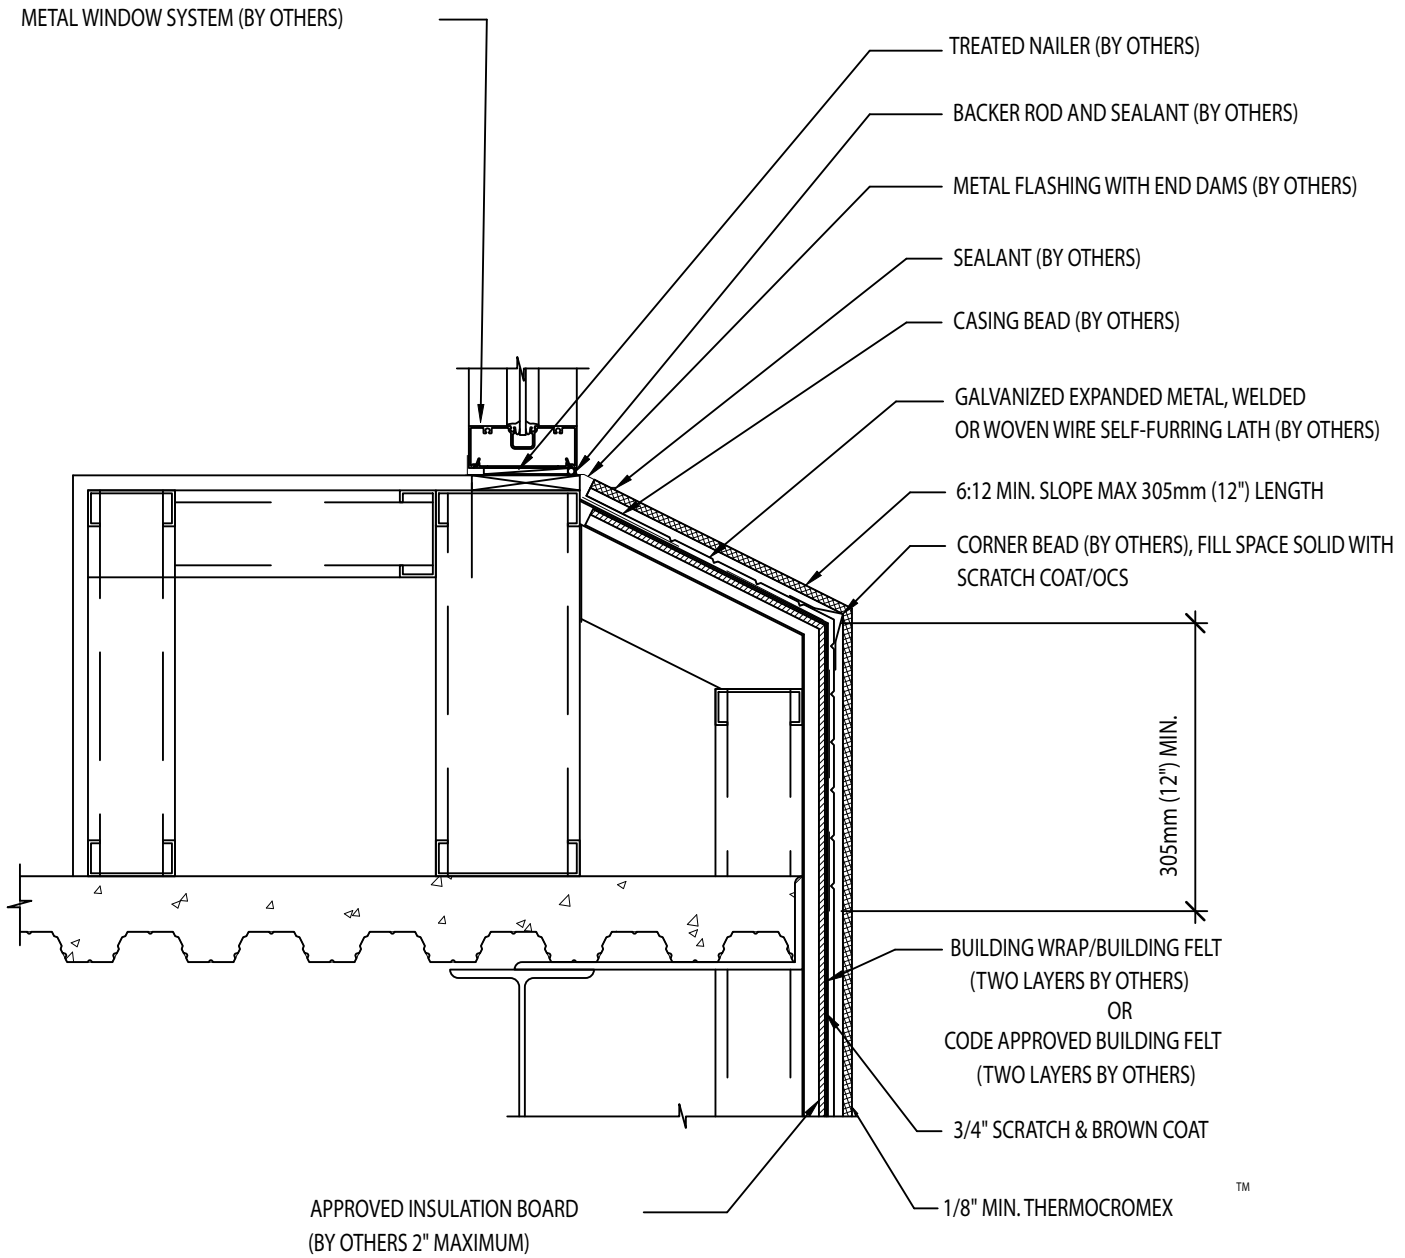

SCALE = 1 1/2" = 1'-0"