


THERMOCROMEX™ OVER FRAME & SHEATHING TERMINATION AT EIFS/LAP SIDING

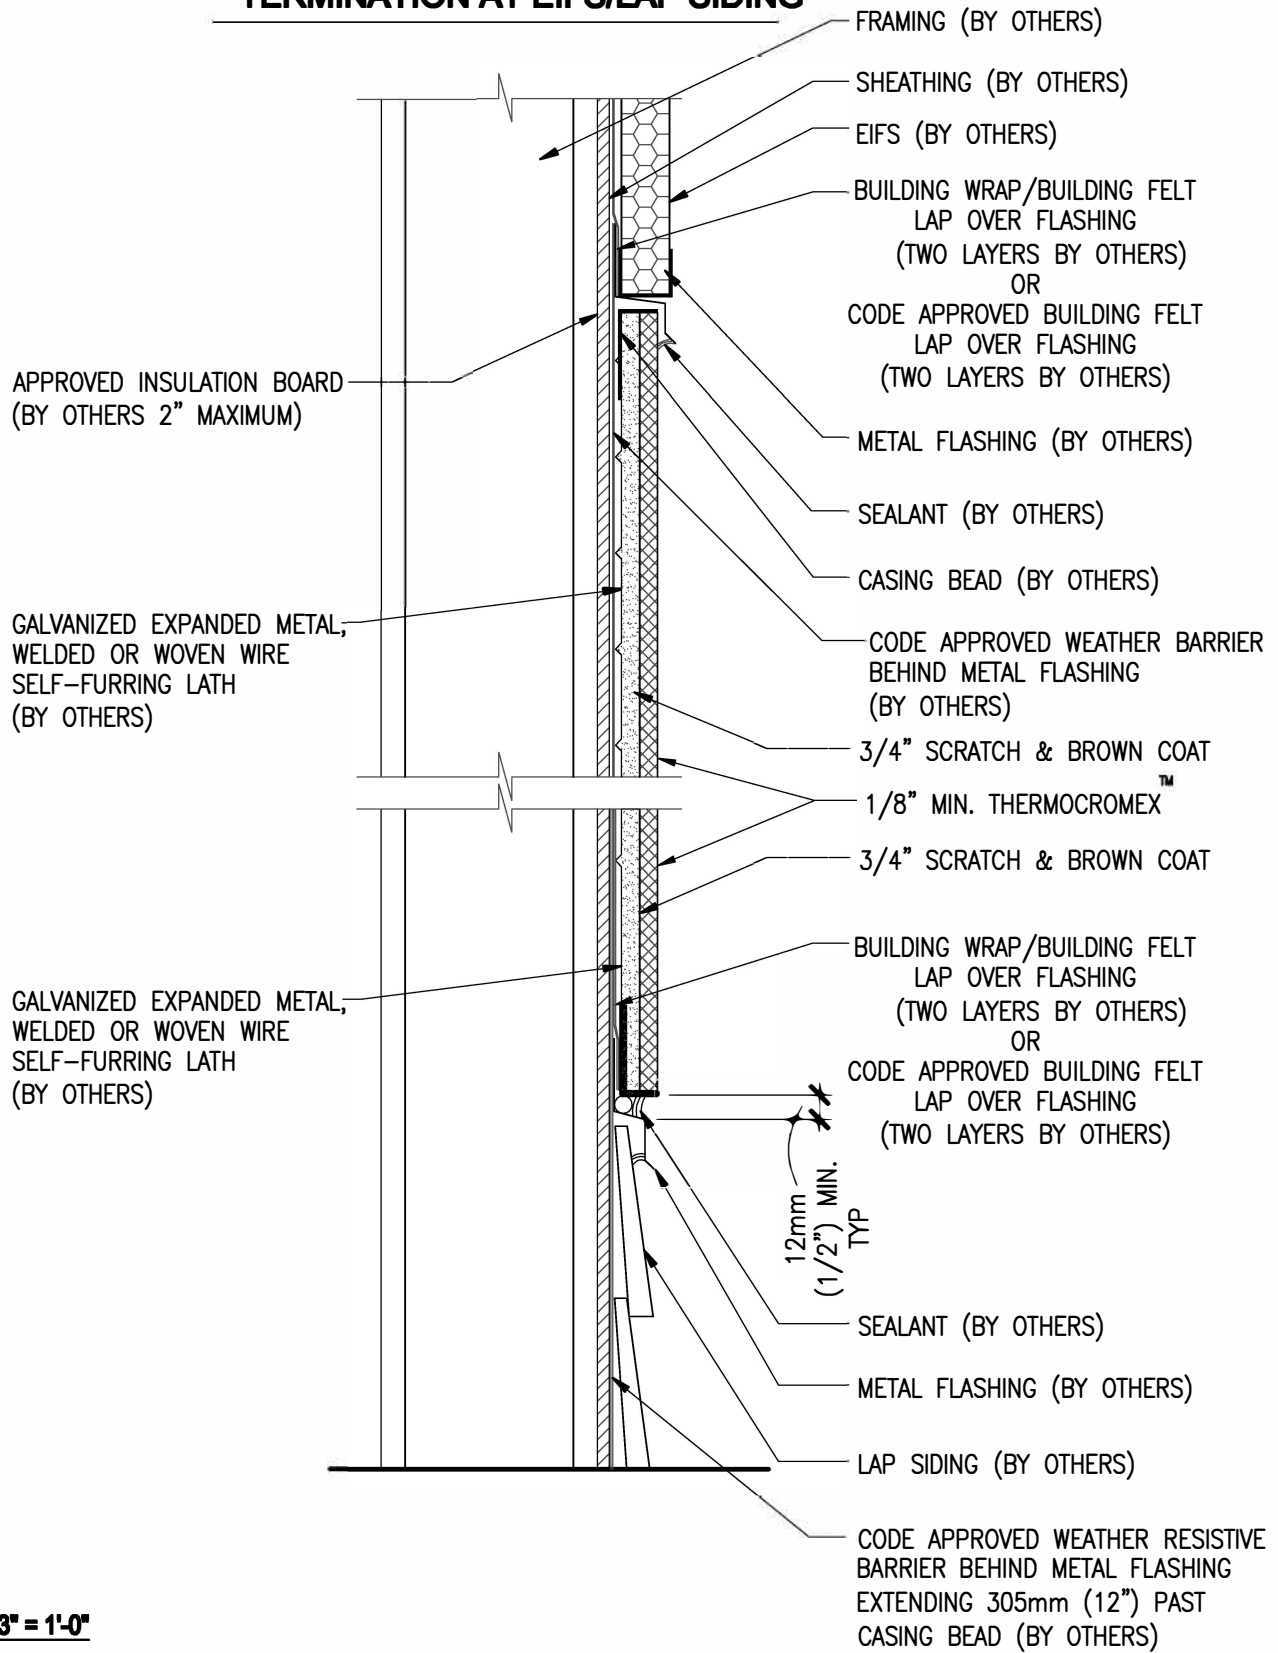

SCALE = 3" = 1'-0"