


# THERMOCROMEX OVER FRAME & SHEATHING PIPE RAILING ATTACHMENT

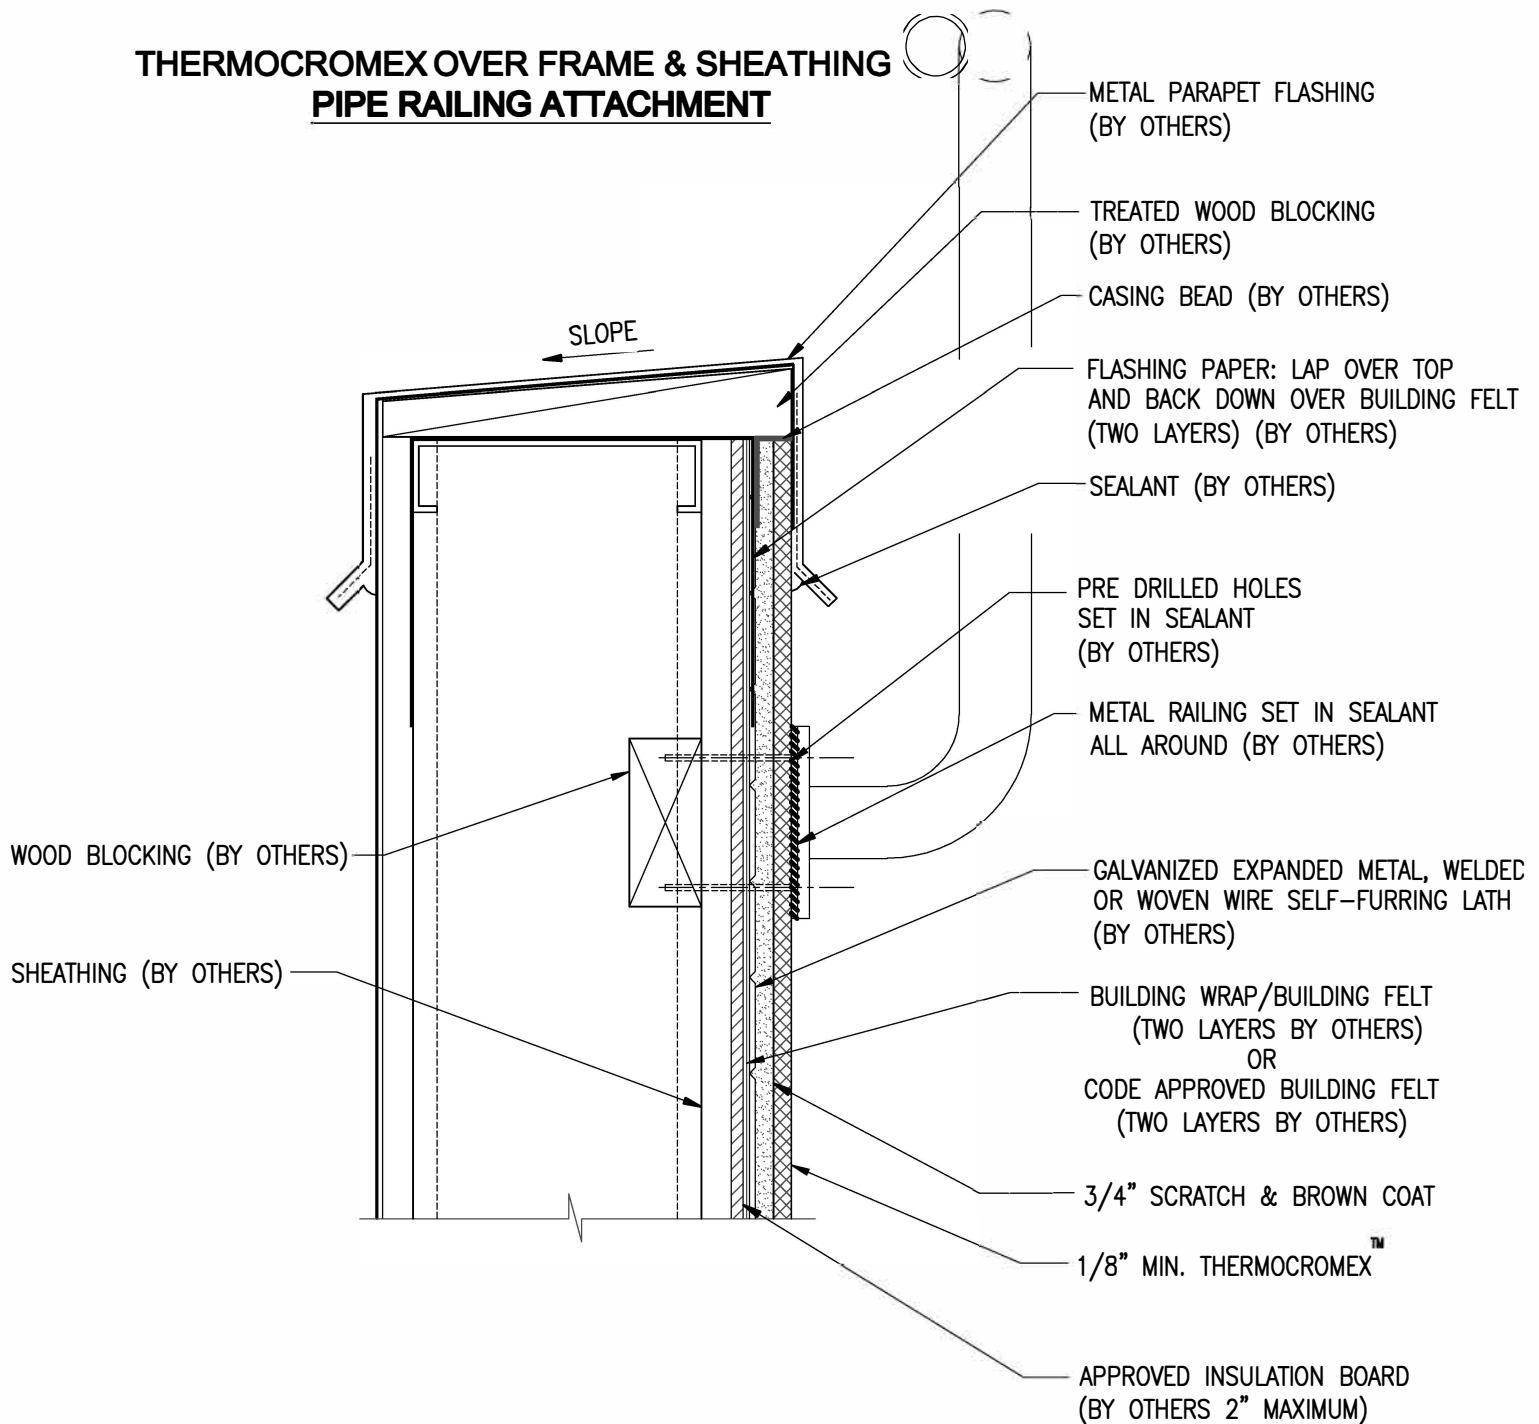

**SCALE = 3" = 1'-0"**