


THERMOCROMEX™ OVER FRAME & SHEATHING EXPANSION JOINT INTERSECTION

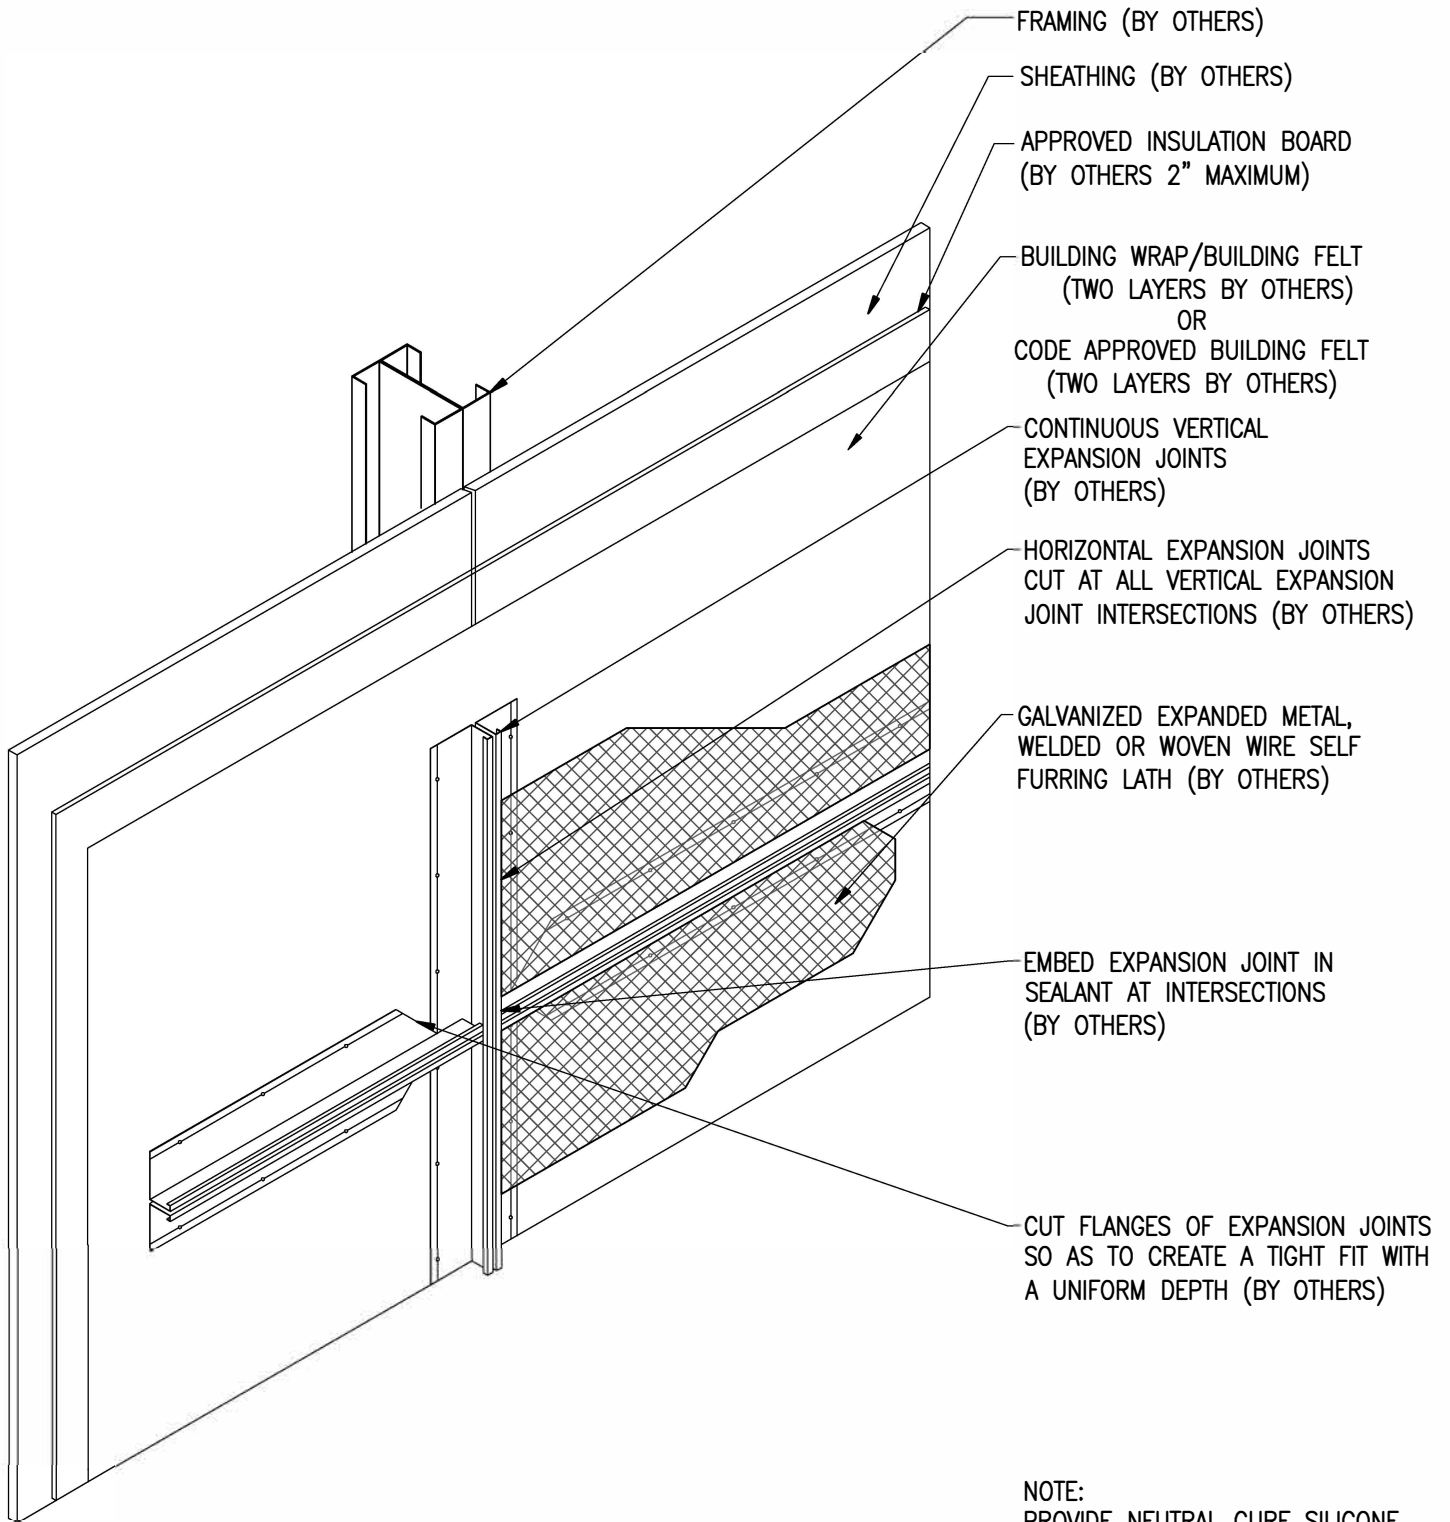

SCALE = 1" = 1'-0"

NOTE:
 PROVIDE NEUTRAL CURE SILICONE
 BEDDING SEALANT AREA BEHIND
 EXPANSION JOINT INTERSECTIONS.
 (BY OTHERS)