


THERMOCROMEX OVER CEMENT BOARD TERMINATION AT ROOF

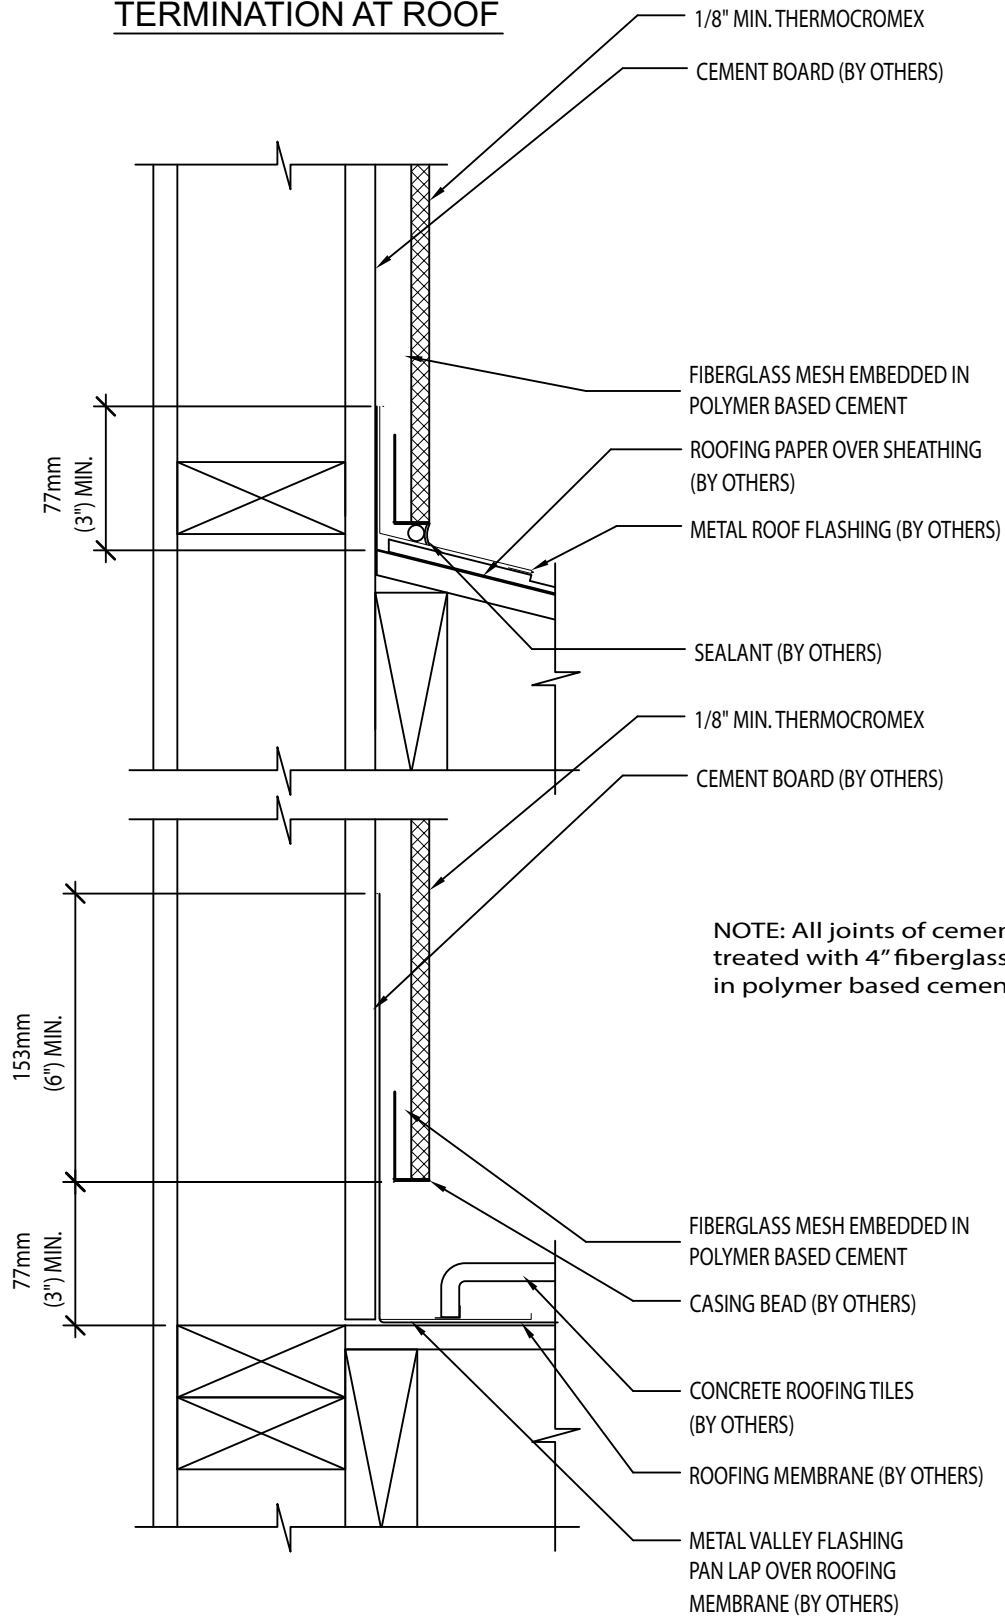

NOTE: All joints of cement board must be treated with 4" fiberglass mesh embedded in polymer based cement.

SCALE = 3" = 1'-0"